




ARCHITECTS

POOR REVISIONS	4.5.07
REVISIONS	MA
PROVISIONS	20.6.07
	MA

STEVEN ADAMS RIBA
ARCHITECTS

28b ENGLANDS LANE
LONDON NW3 4UE
Tel 020 7722 7664
Fax 7722 7652

project	no.
21 GREEN WAY	93
LONDON NW3	
drawing	no.
TRAD ELEVATION	11.05
scale: 1:100	date 23.12.06
drawn SAA	checked

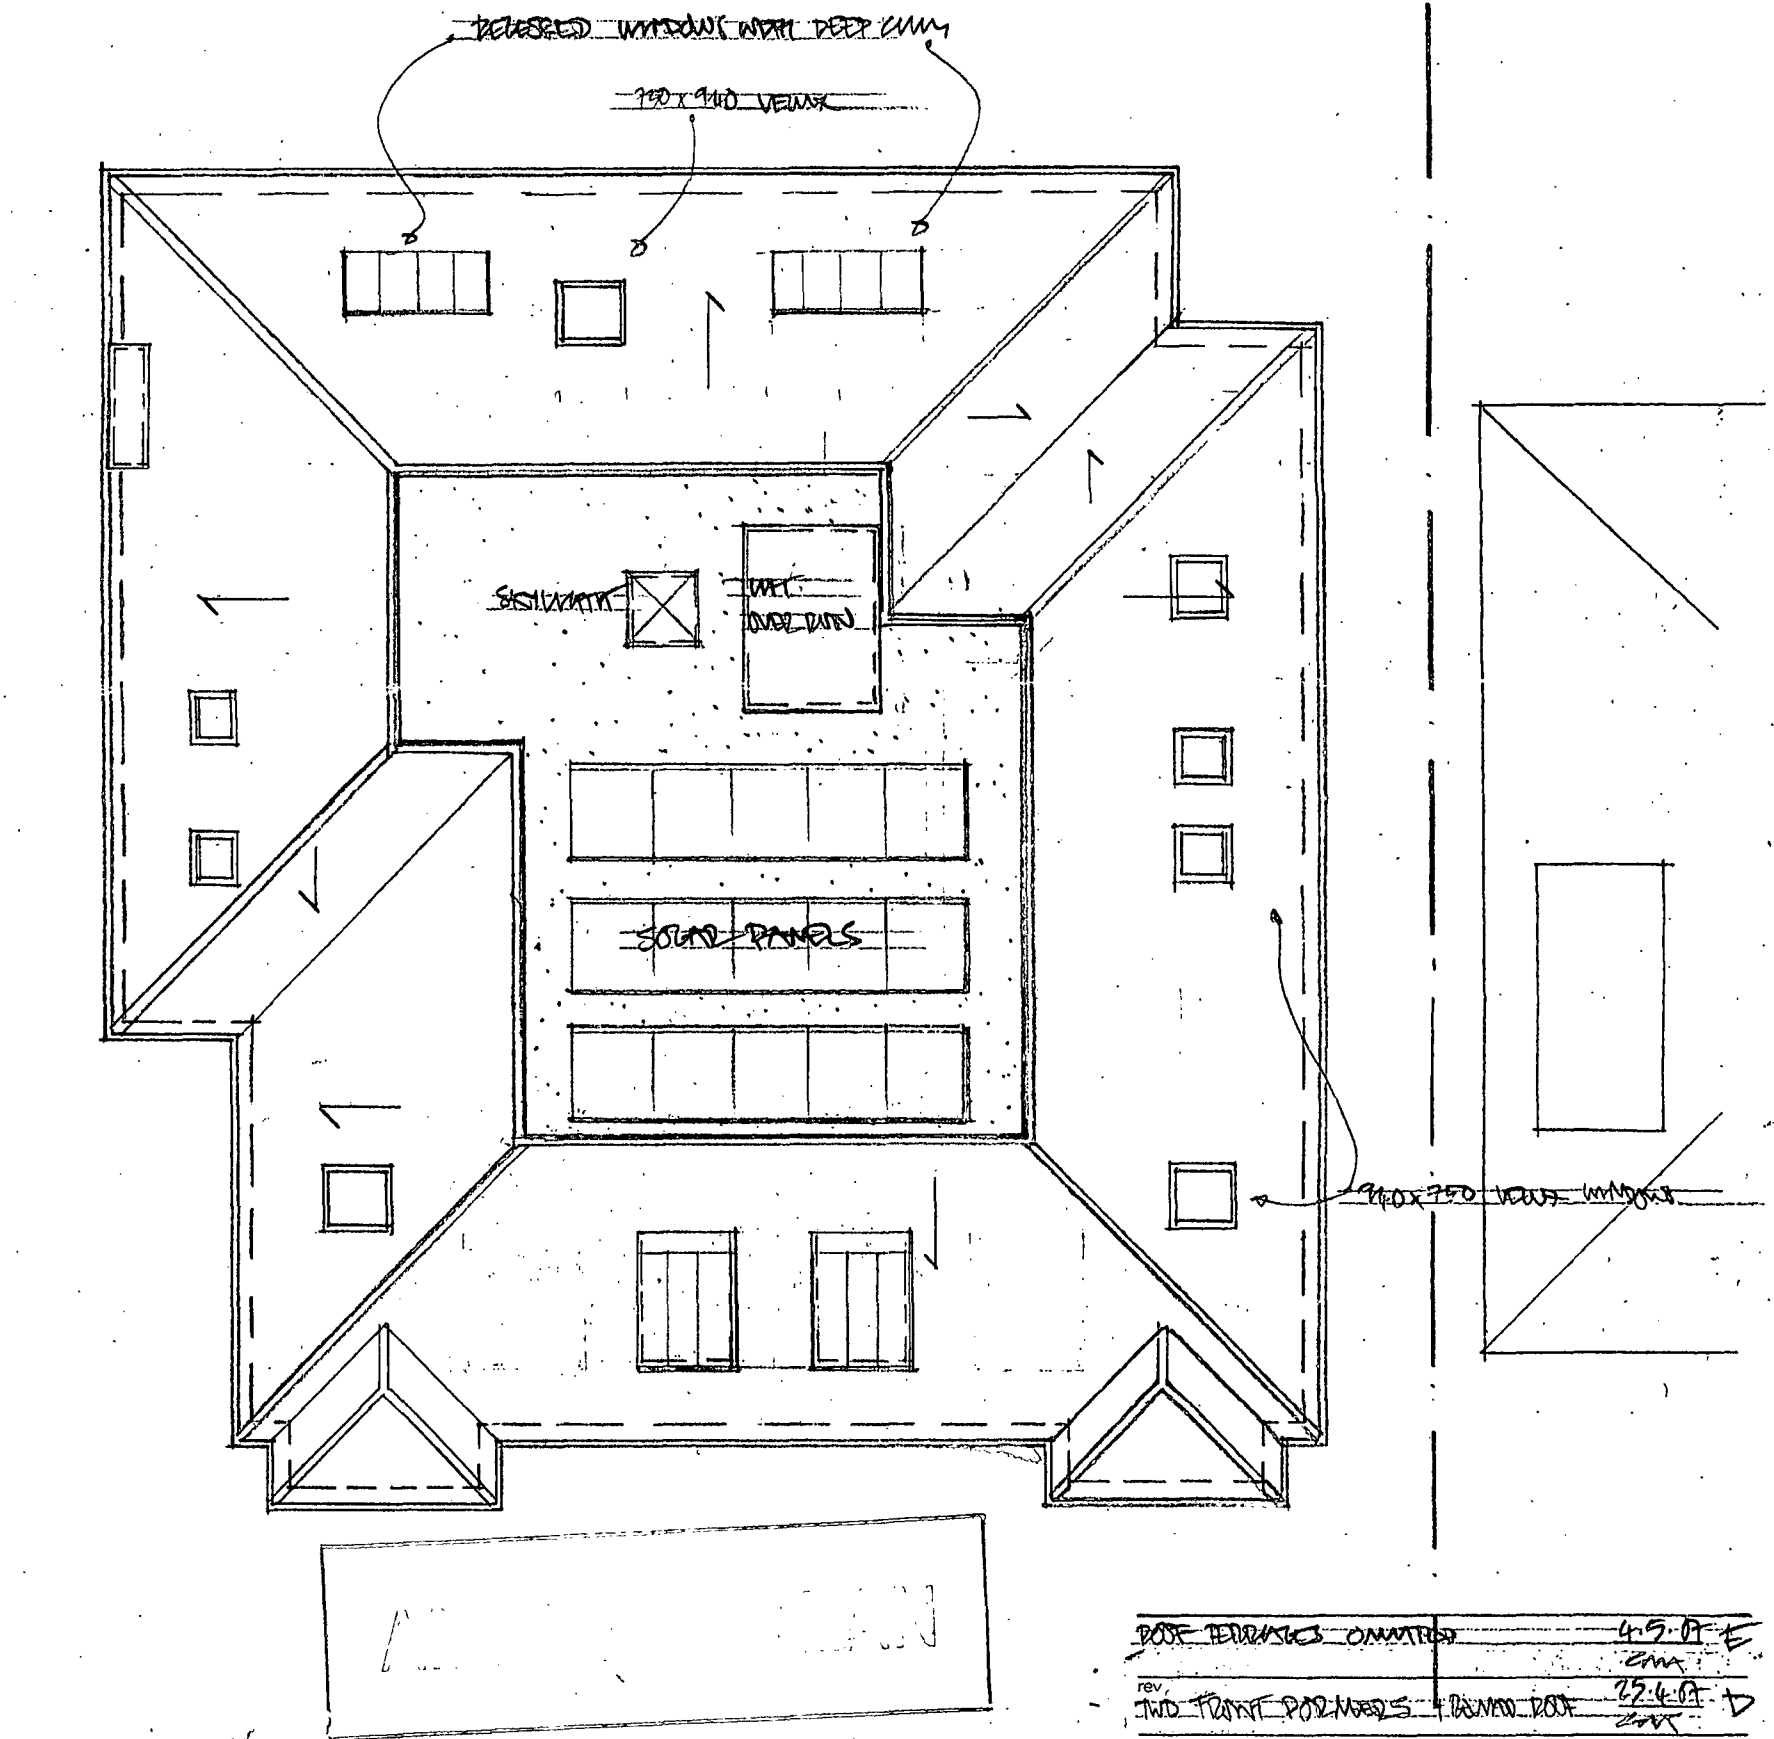


U/S-751/07

PROJECT	31 GREEN WALK LONDON NW2	NO	513
DRAWING	ROOF PLAN	NO	6A10E
SCALE	1:100	DATE	29.12.06
		DRAWN	SAT
		CHECKED	

STEVEN ADAMS RIBA ARCHITECTS

28b ENGLANDS LANE
LONDON NW3 4UE
Tel 020 7722 7664
Fax 7722 7652

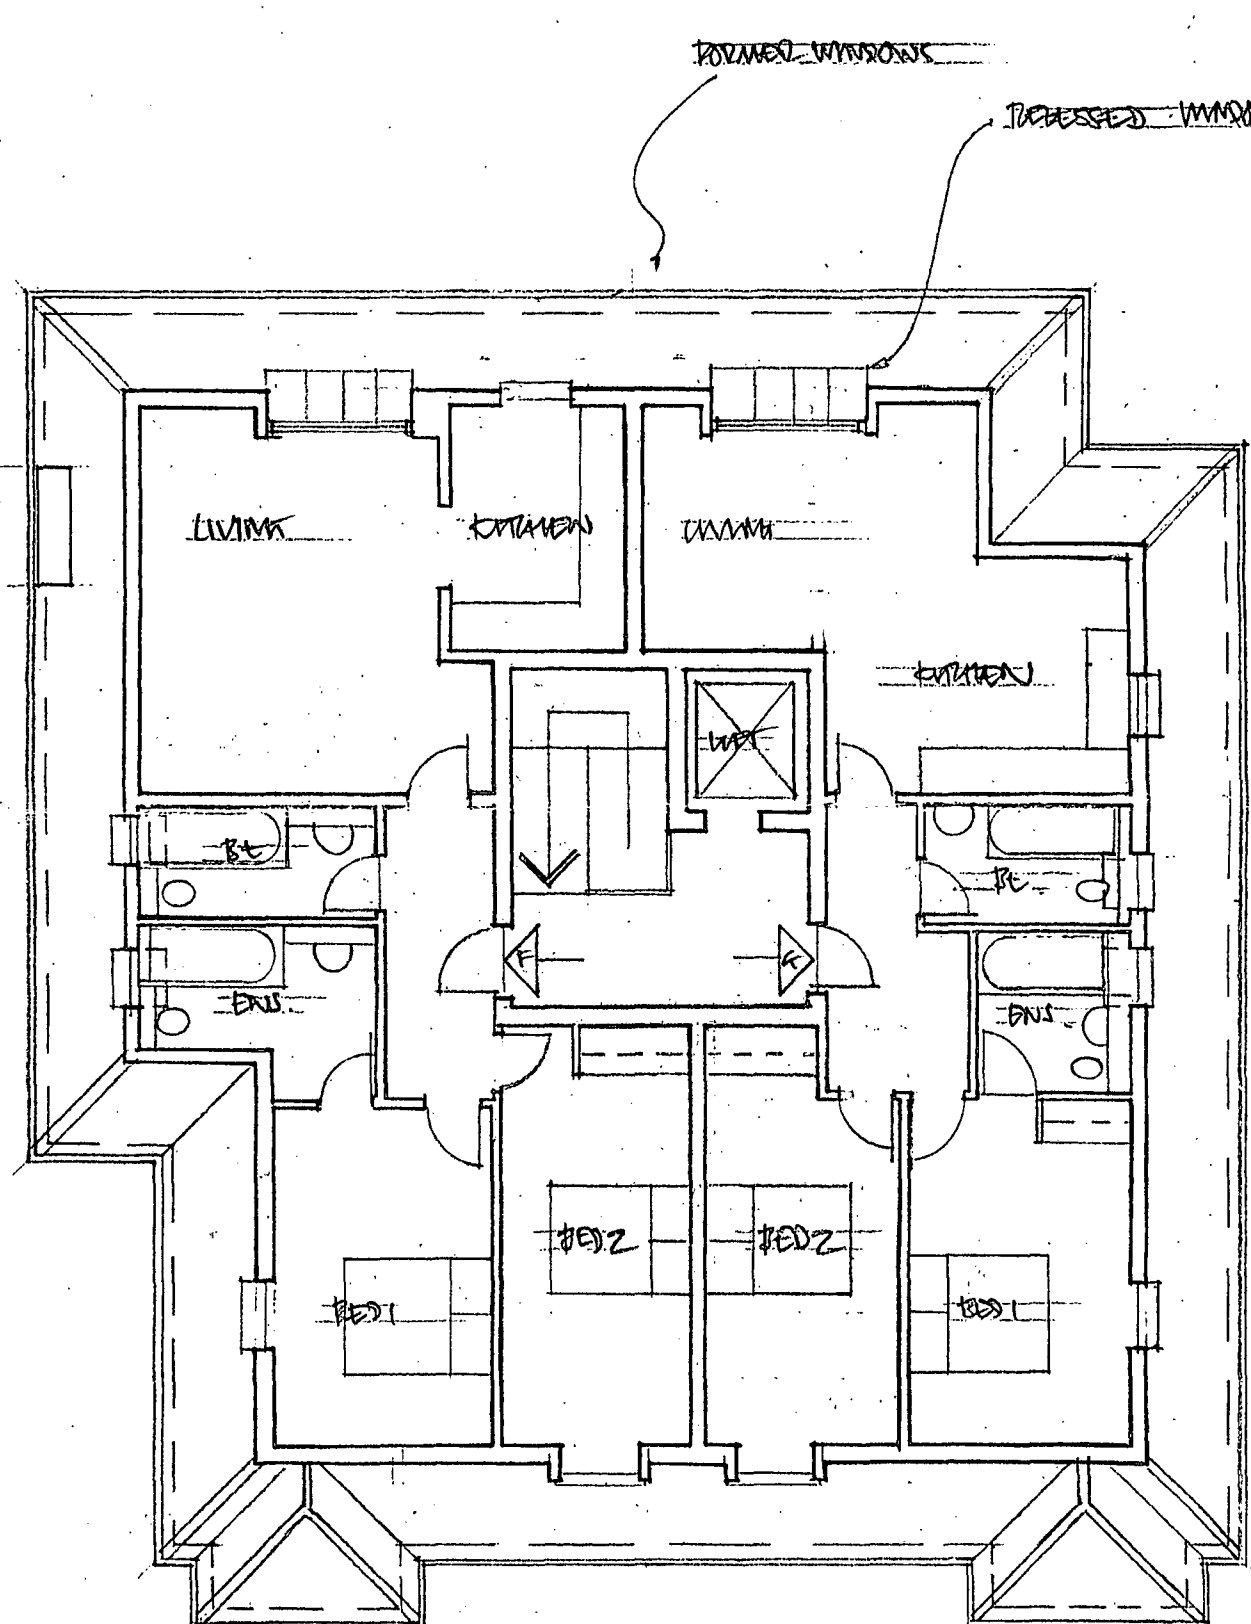


FLAT F
2 BEDROOMS
76.7 M² (831 SF.)

FLAT G
2 BEDROOMS
68 M² (732 SF.)

315751/07

DOOR REFURBISHED ORNAMENTED	4.5.01	am	F
REFURBISHED DOORS & REFINISHED POA	16.4.01	am	D
STEVEN ADAMS RIBA ARCHITECTS			
28b ENGLANDS LANE LONDON NW3 4UE Tel 020 7722 7664 Fax 7722 7652			
project	31 GREEN LANE LONDON NW4	no	513
drawing	SECOND FLOOR PLAN	no	GA.06
scale:	1:100	date	28.12.06
		drawn	SAA
		checked	

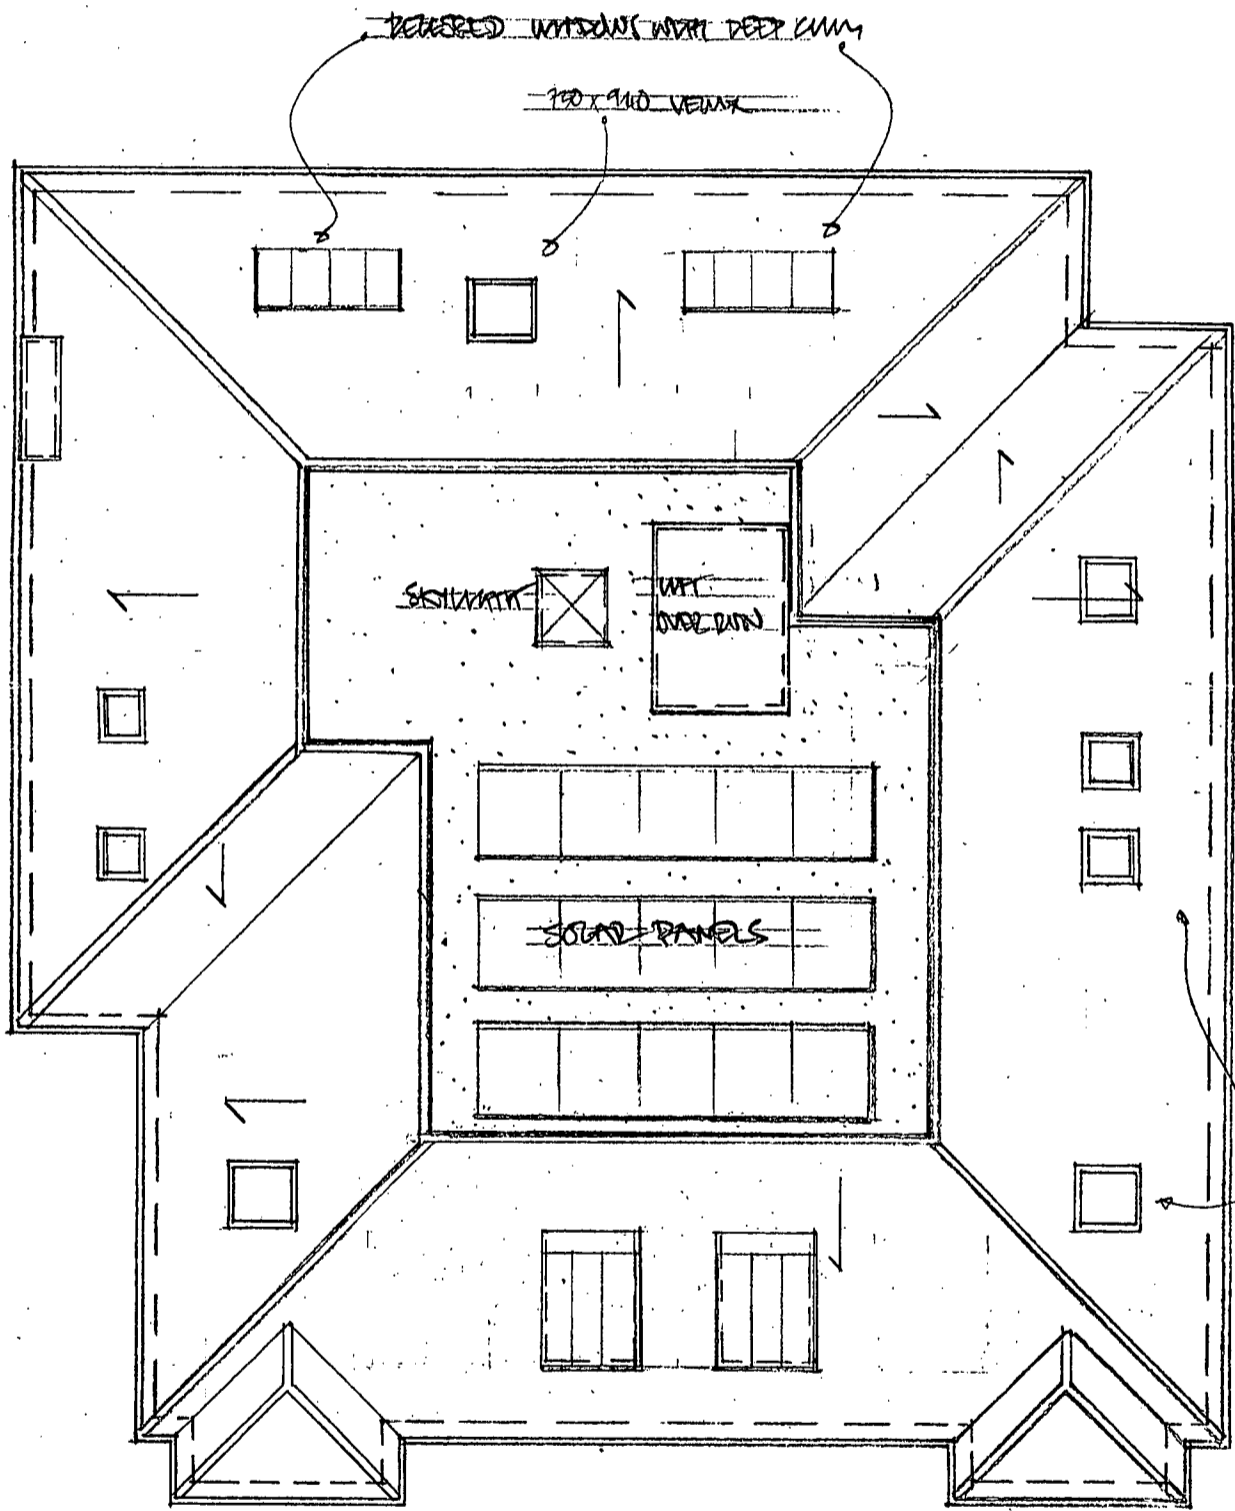


W15751/57

DOOR TERRACES ONWARDS	4.5.07	E
rev.	22.4.07	D
TWO FRONT PORCHES + REAR DOOR		

STEVEN ADAMS RIBA ARCHITECTS

28b ENGLANDS LANE
LONDON NW3 4UE
Tel 020 7722 7664
Fax 7722 7652


project	31 GREEN WALK	no	513
	LONDON NW2		
drawing	DOOR PLAN	no	6A10 E
scale	1:100	date	29.12.08
		drawn	SAA
		checked	

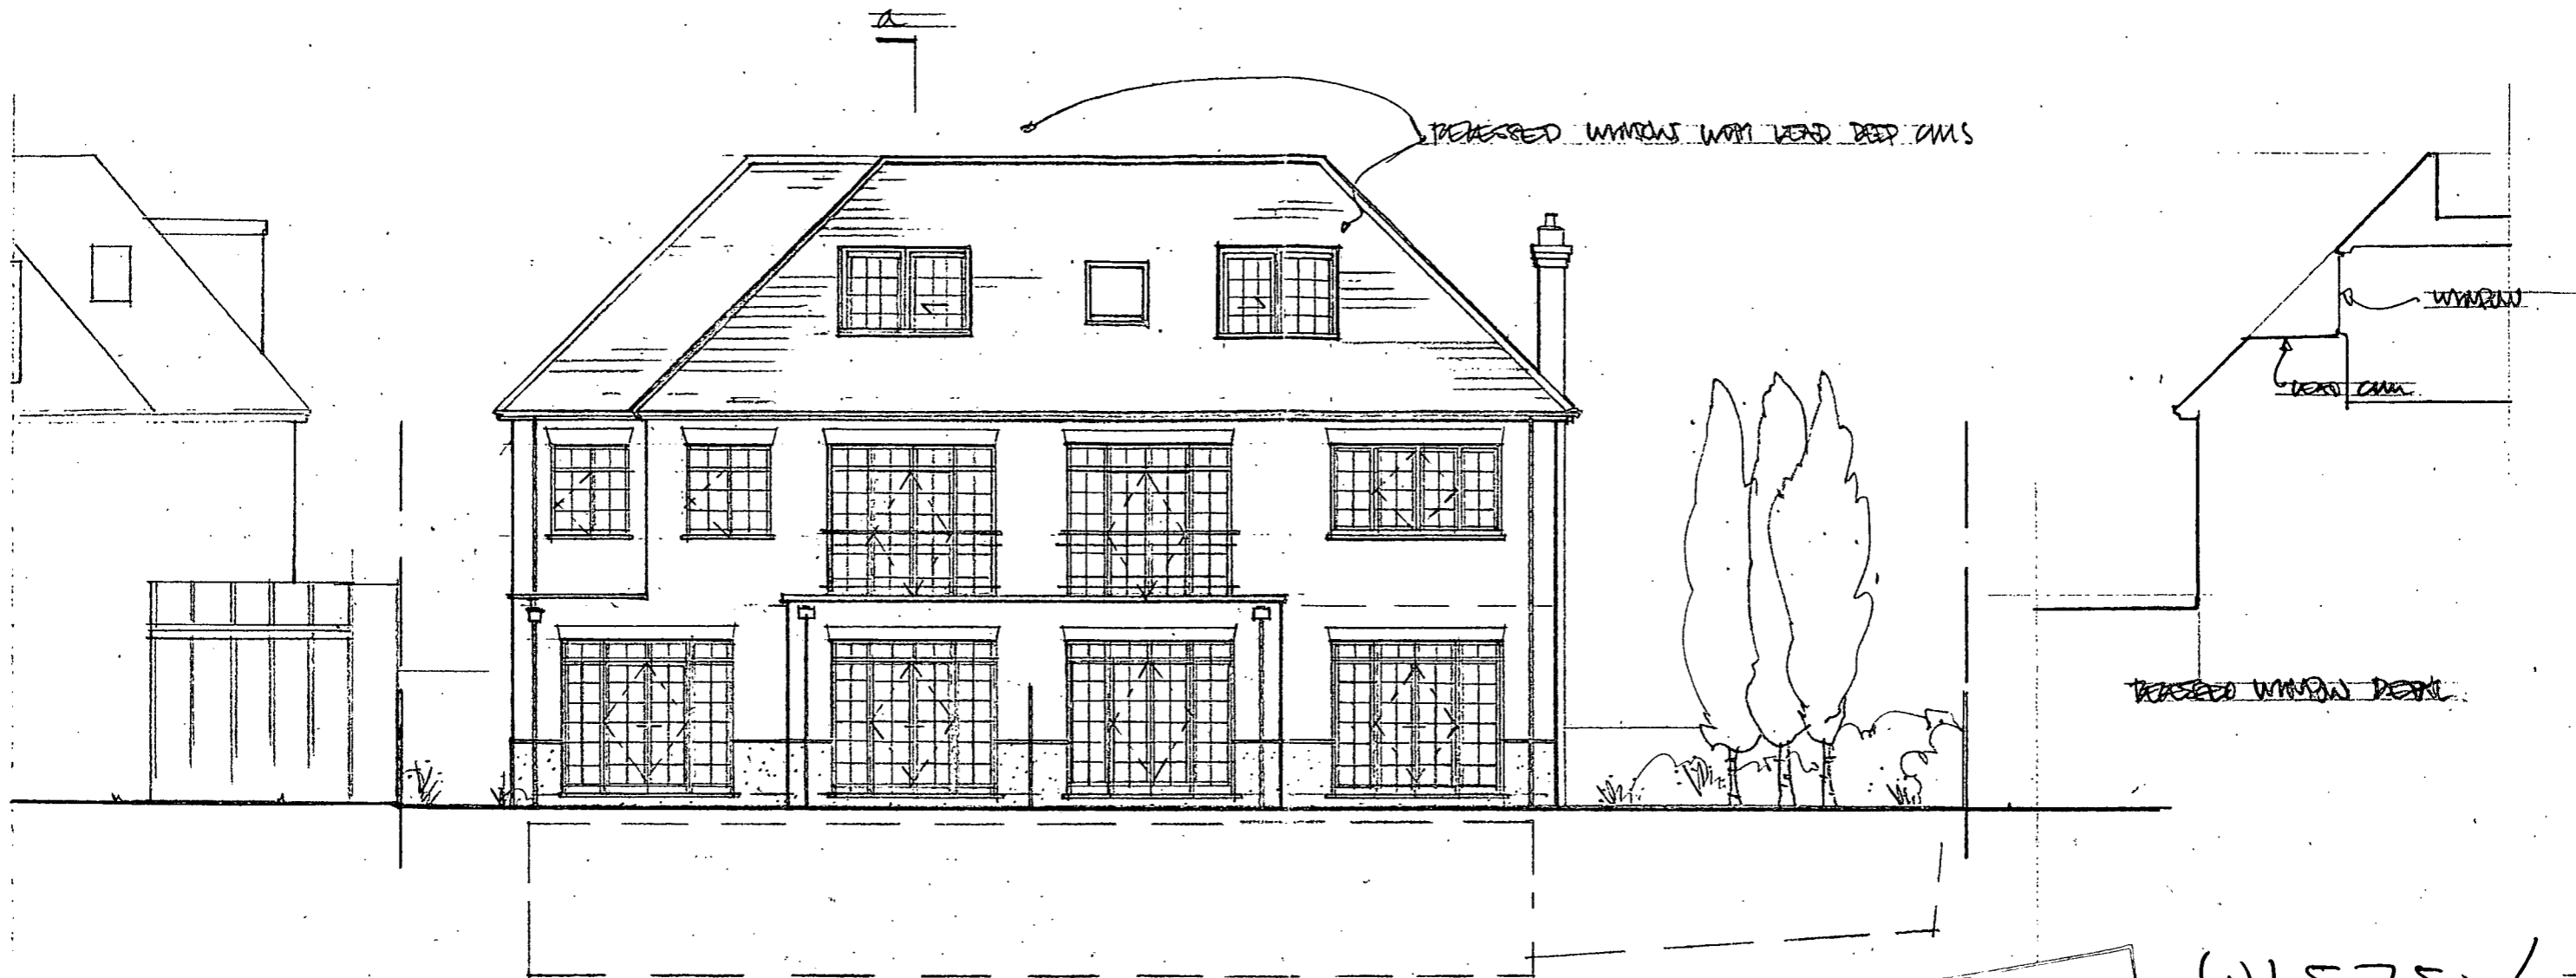

Handwritten note in a box:
 All windows to be recessed
 1100mm deep

W15751/07

DATE REVISIONS	CHANGES	4.5.07	E
3	SECTION ADDED	SM	
1	REVISIONS	20.6.07	D
		SM	
STEVEN ADAMS RIBA			
ARCHITECTS			
28b ENGLANDS LANE			
LONDON NW3 4UE			
Tel 020 7722 7664			
Fax 7722 7652			
project		no	
21	STEVEN ADAMS	573	
	LONDON NW3		
drawing		no	
1/20	ELEVATION	11.05	E
scale	date	drawn	checked
1:100	20.12.06	SA	

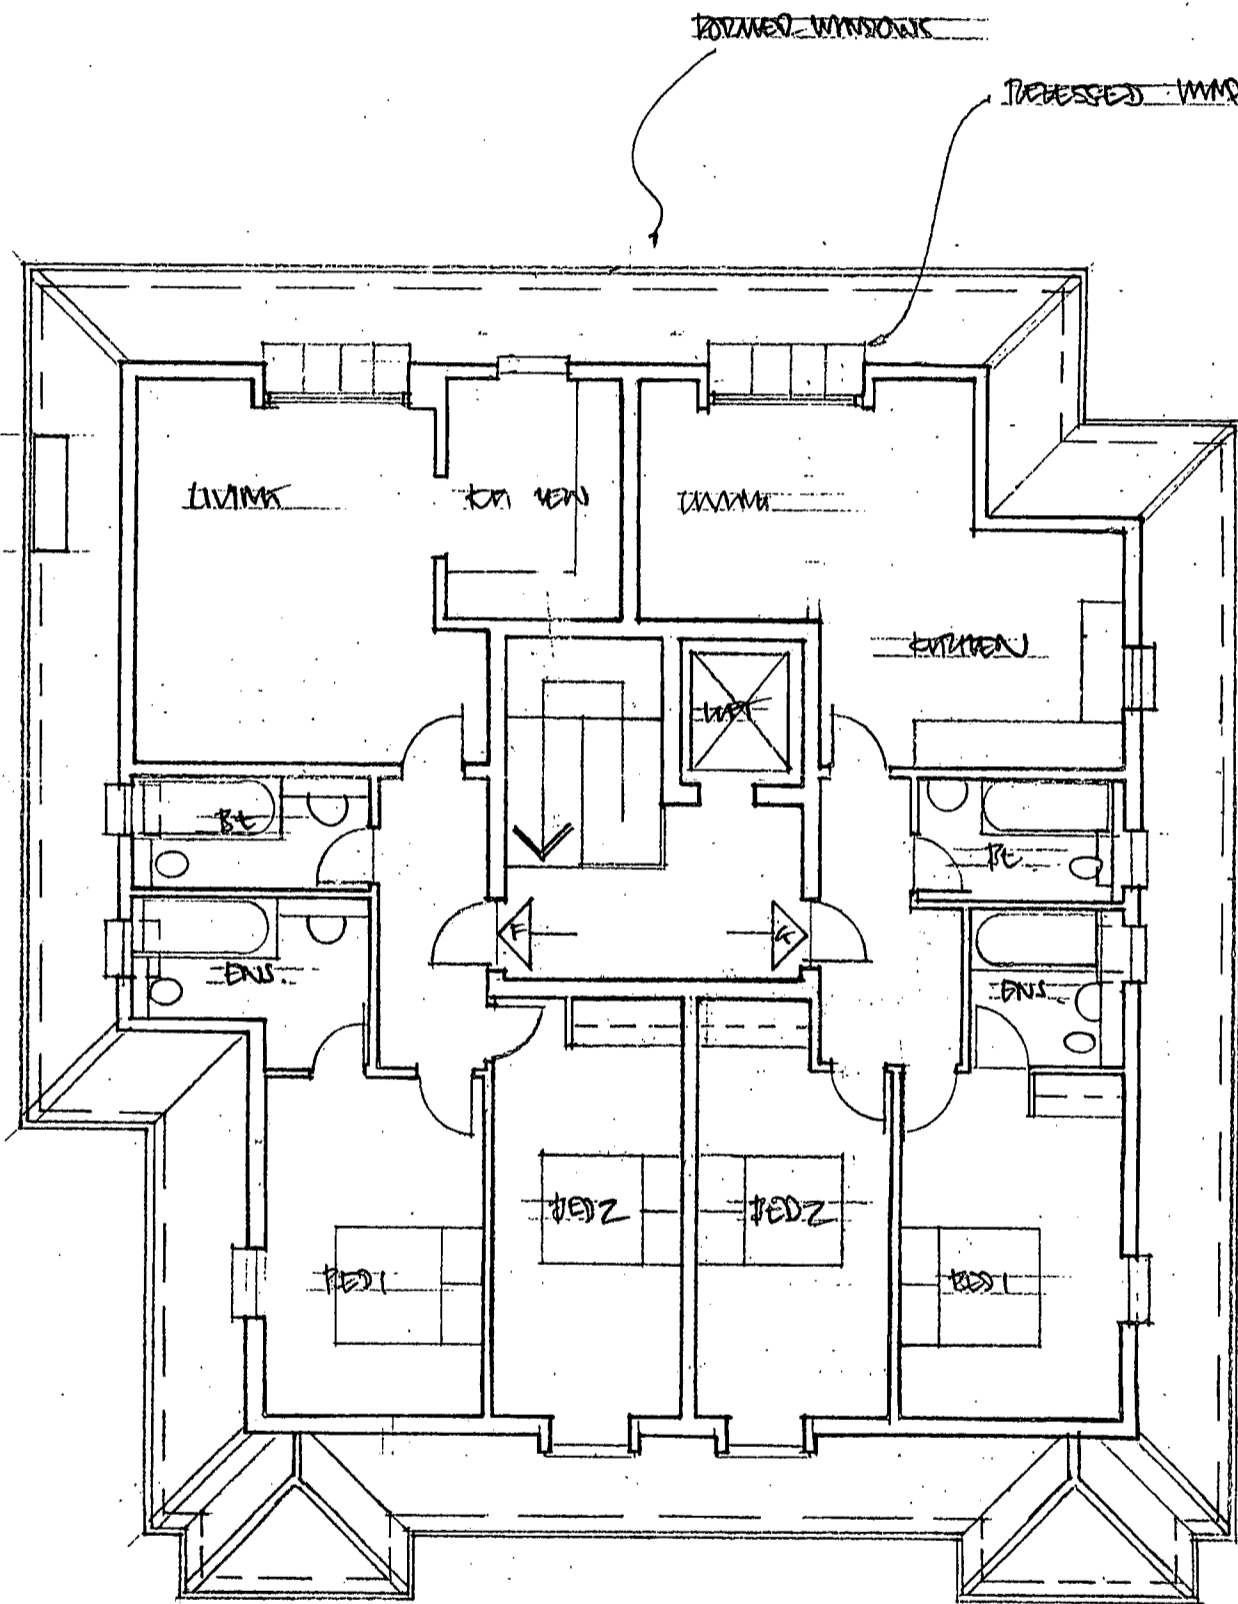

FLAT F
2 BEDROOMS
78.2 M² (841 SF.)

FLAT G
2 BEDROOMS
68 M² (732 SF.)




B15751/07

POOR PERFORMANCE OVERHEAD	4.5.07
POOR PERFORMANCE (REVISED) POOR	16.4.07
STEVEN ADAMS RIBA ARCHITECTS	
28b ENGLANDS LANE LONDON N.W.3. 4UE Tel 020 7722 7664 Fax 7722 7652	
project	no.
31 GREEN LANE LONDON NW4	513
drawing	no.
SECOND FLOOR PLAN	GA.04
scale: 1:100	date: 28.12.06
drawn: SAA	checked:

FLAT E
 2 BEDROOMS
 71 M² (765 S.F.)

FLAT C
 2 BEDROOMS
 61.5 M² (675 S.F.)

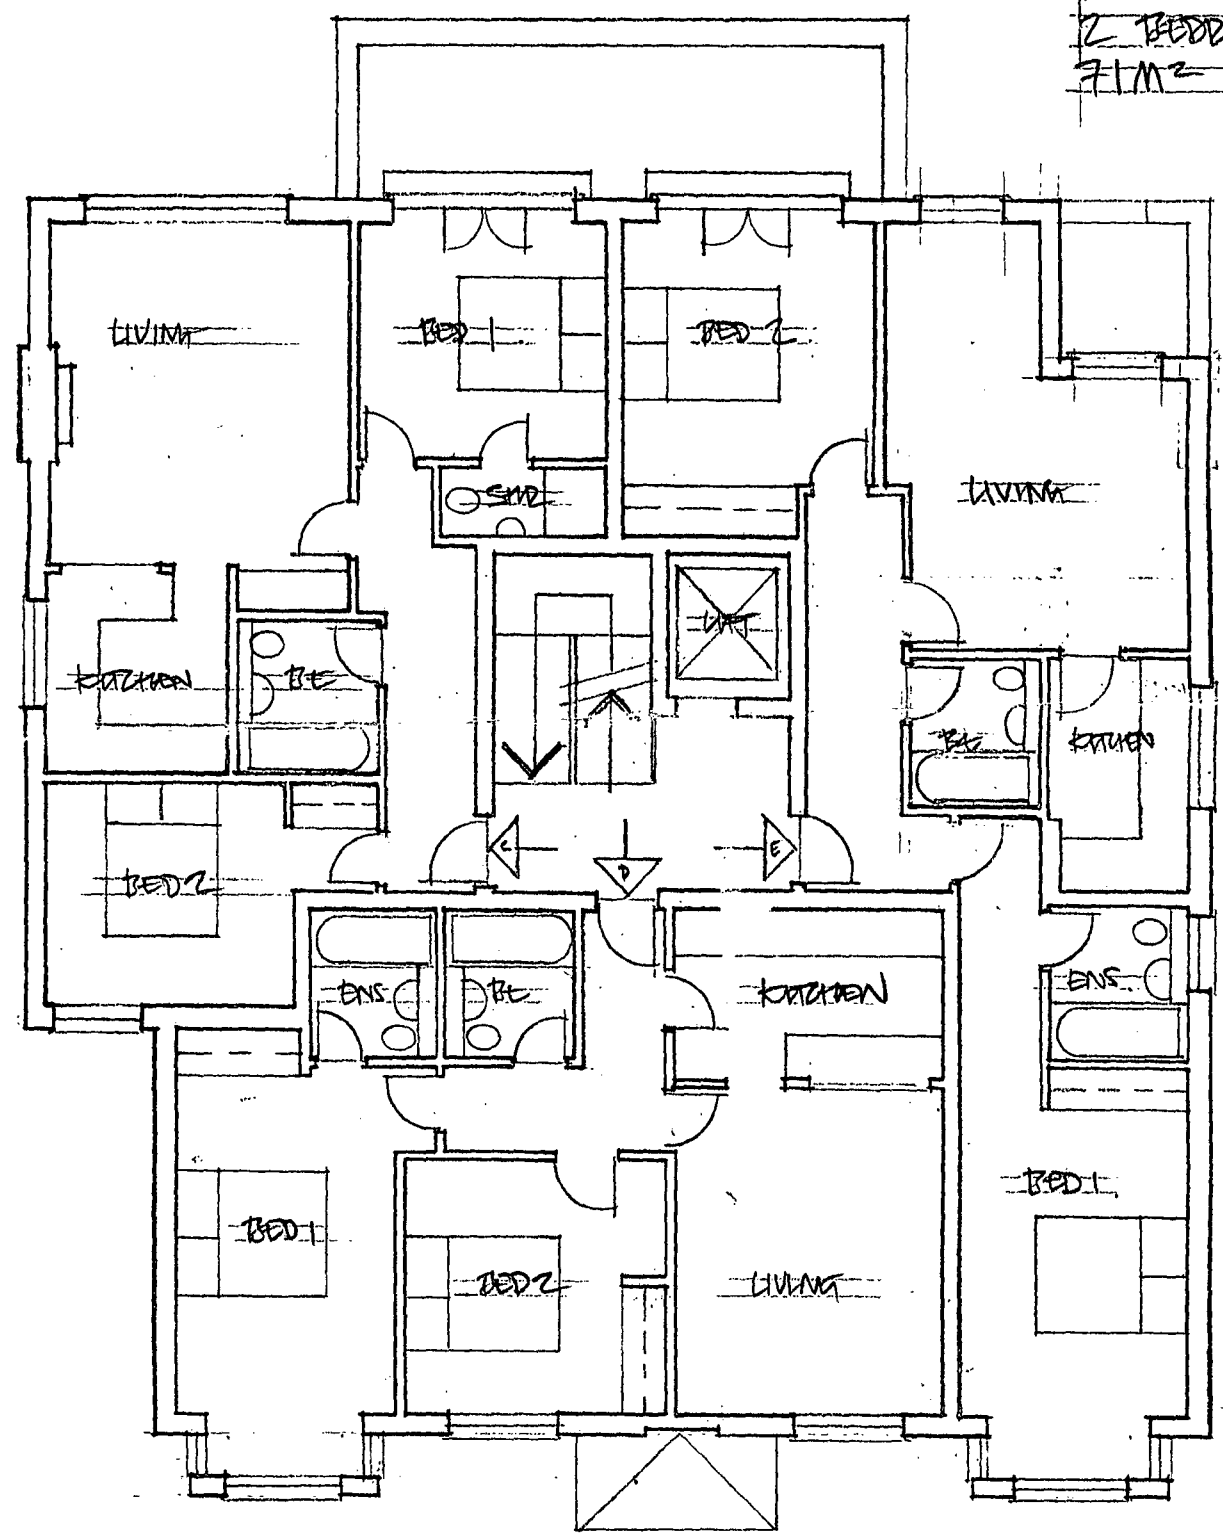

FLAT D
 2 BEDROOMS
 64.5 M² (692 S.F.)


2x2 window removed from room 15.4.07 B

STEVEN ADAMS RIBA ARCHITECTS

28b ENGLANDS LANE
 LONDON NW3 4UE
 Tel 020 7722 7664
 Fax 7722 7652

project	31 GREEN WAY	no	513
location	LONDON NW4		
drawing	FIRST FLOOR PLAN	no	KA-03
scale	1:100	date	28.12.07
drawn	SAA	checked	

W15751/07

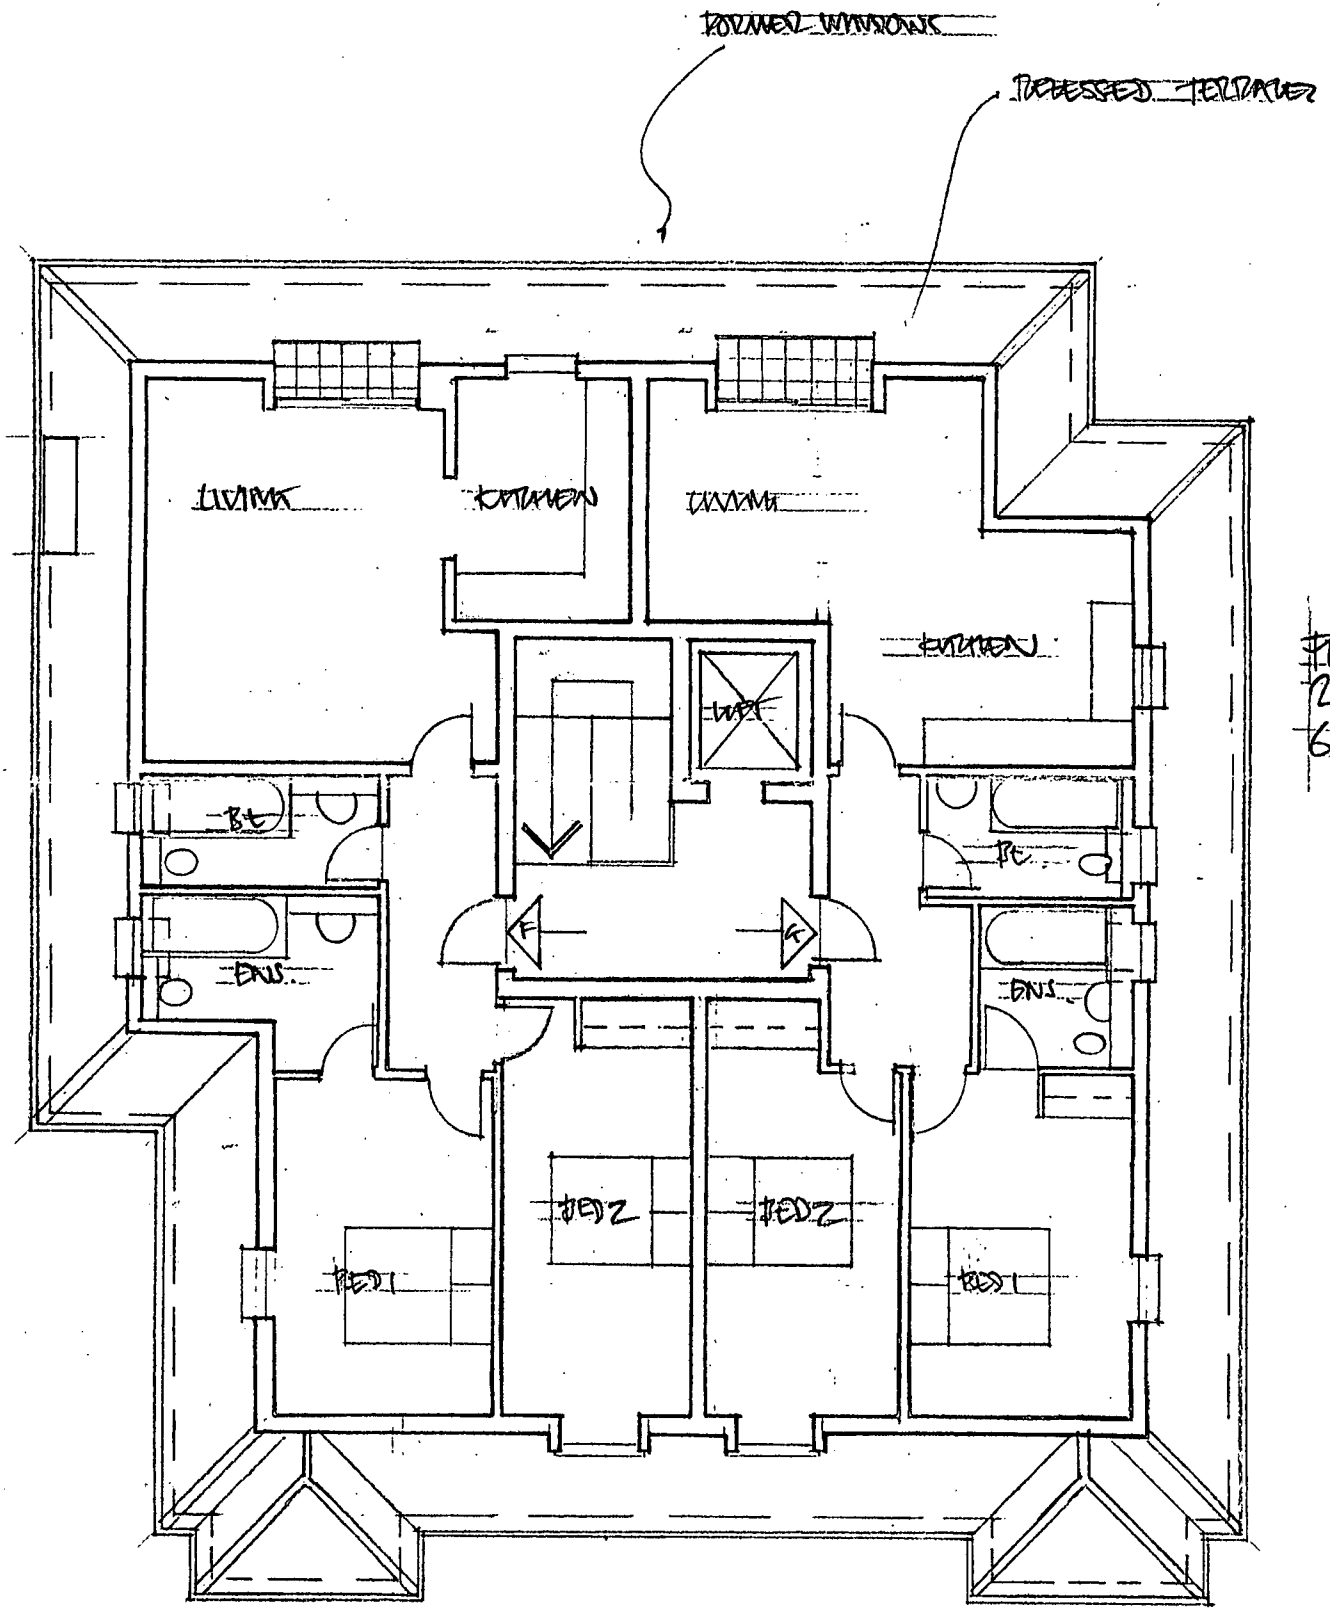

F105 F
2 BEDROOMS
78.2 M² (841 SF.)


F105 G
2 BEDROOMS
68 M² (732 SF.)

W15751/07


28b ENGLANDS LANE
LONDON NW3 4UE
Tel 020 7722 7664
Fax 7722 7652

STEVEN ADAMS RIBA ARCHITECTS


project: 31 GREEN LANE LONDON NW4 no: 513
drawing: SECOND FLOOR PLAN no: RA.04
scale: 1:100 date: 28.12.06 drawn: SAA checked: [initials]

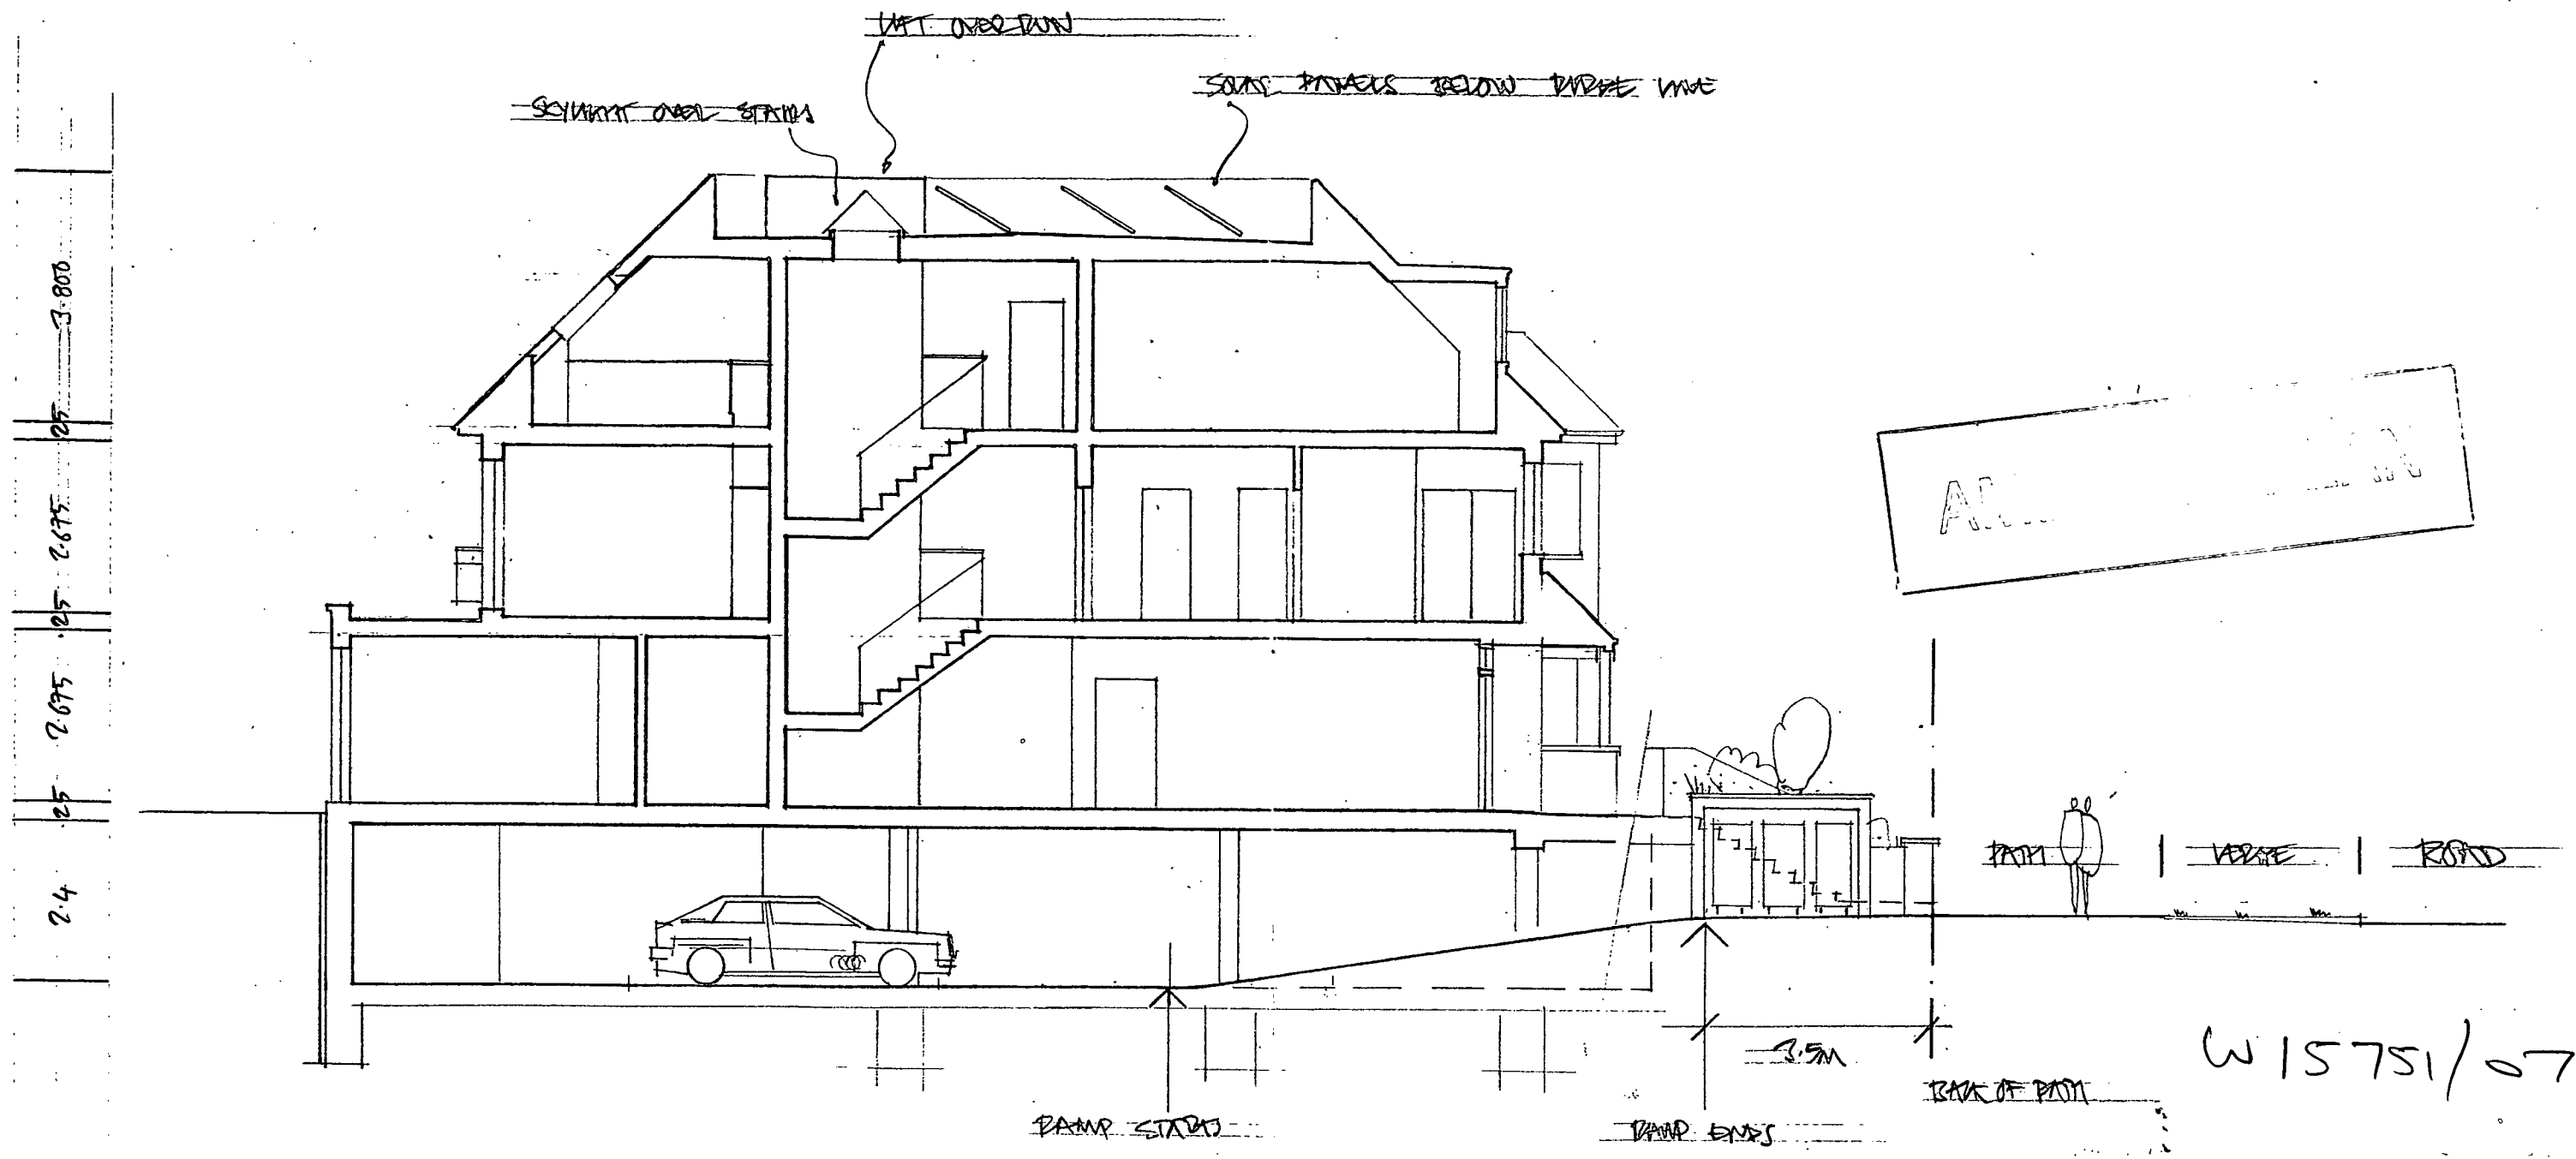

BY STEVEN ADAMS DRAWN BY NONO C. TAYLOR NO. 264 OF 500 A
STEVEN ADAMS RIBA ARCHITECTS
 28b ENGLANDS LANE
 LONDON NW3 4UE
 Tel 020 7722 7664
 Fax 7722 7652
 project 31 GREEN HOME no. 513
LONDON NW4
 drawing SECTION no. 1A.05
 scale 1:100 date 27.12.06 drawn SAA checked

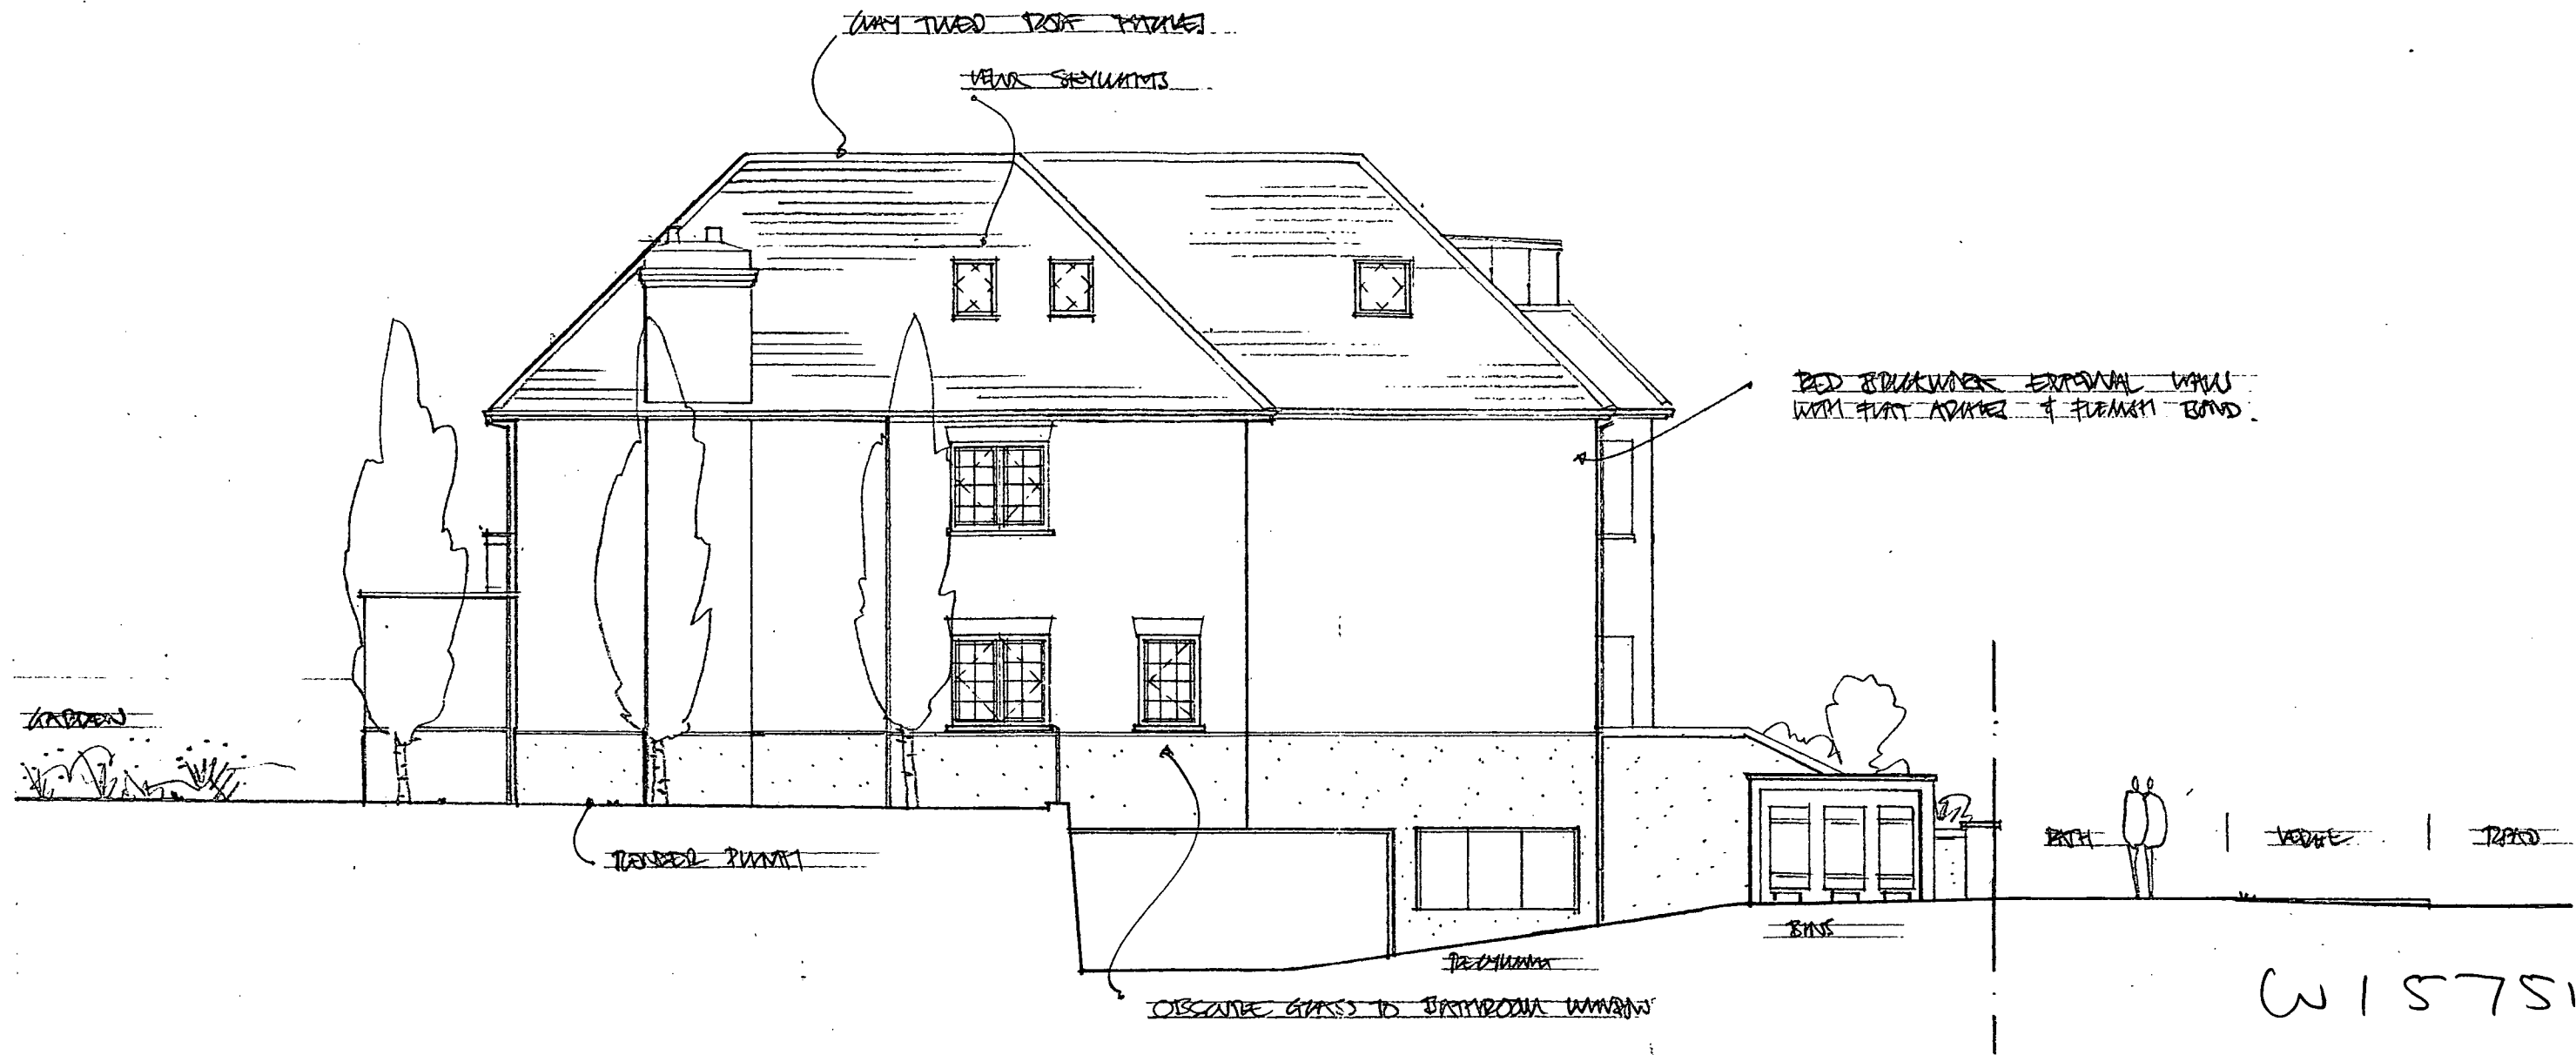

W15751/07

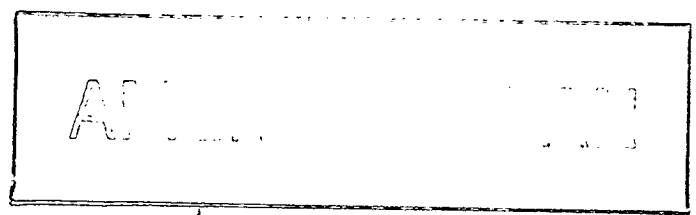


rev	L. PROPOSED TO FRONT ST SIDE VIEW	26.4.07	B
STEVEN ADAMS RIBA			
ARCHITECTS			
28b ENGLANDS LANE LONDON NW3 4UE Tel 020 7722 7664 Fax 7722 7652			
project	31 GREEN LANE LONDON NW4	no	513
drawing	SOUTH ELEVATION	no	07
			B
scale	1:100	date	27.11.06
		drawn	SA
		checked	




ACCESSOR TERRACES


W15751/07

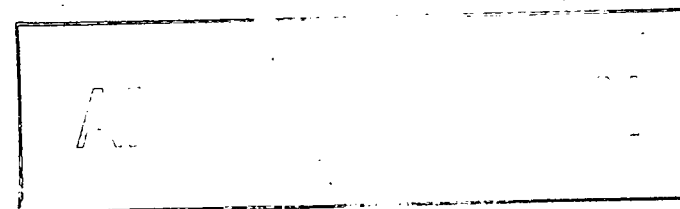


PROJECT NO. 26-6-07		D	
STEVEN ADAMS RIBA			
ARCHITECTS			
28b ENGLANDS LANE LONDON NW3 4UE Tel 020 7722 7664 Fax 7722 7652			
project	no		
21 GREEN WAYS	93		
LONDON NW3			
drawing	no		
TRAD EVERTON	91-05		
scale	date	drawn	checked
1:100	23.12.06	SAA	

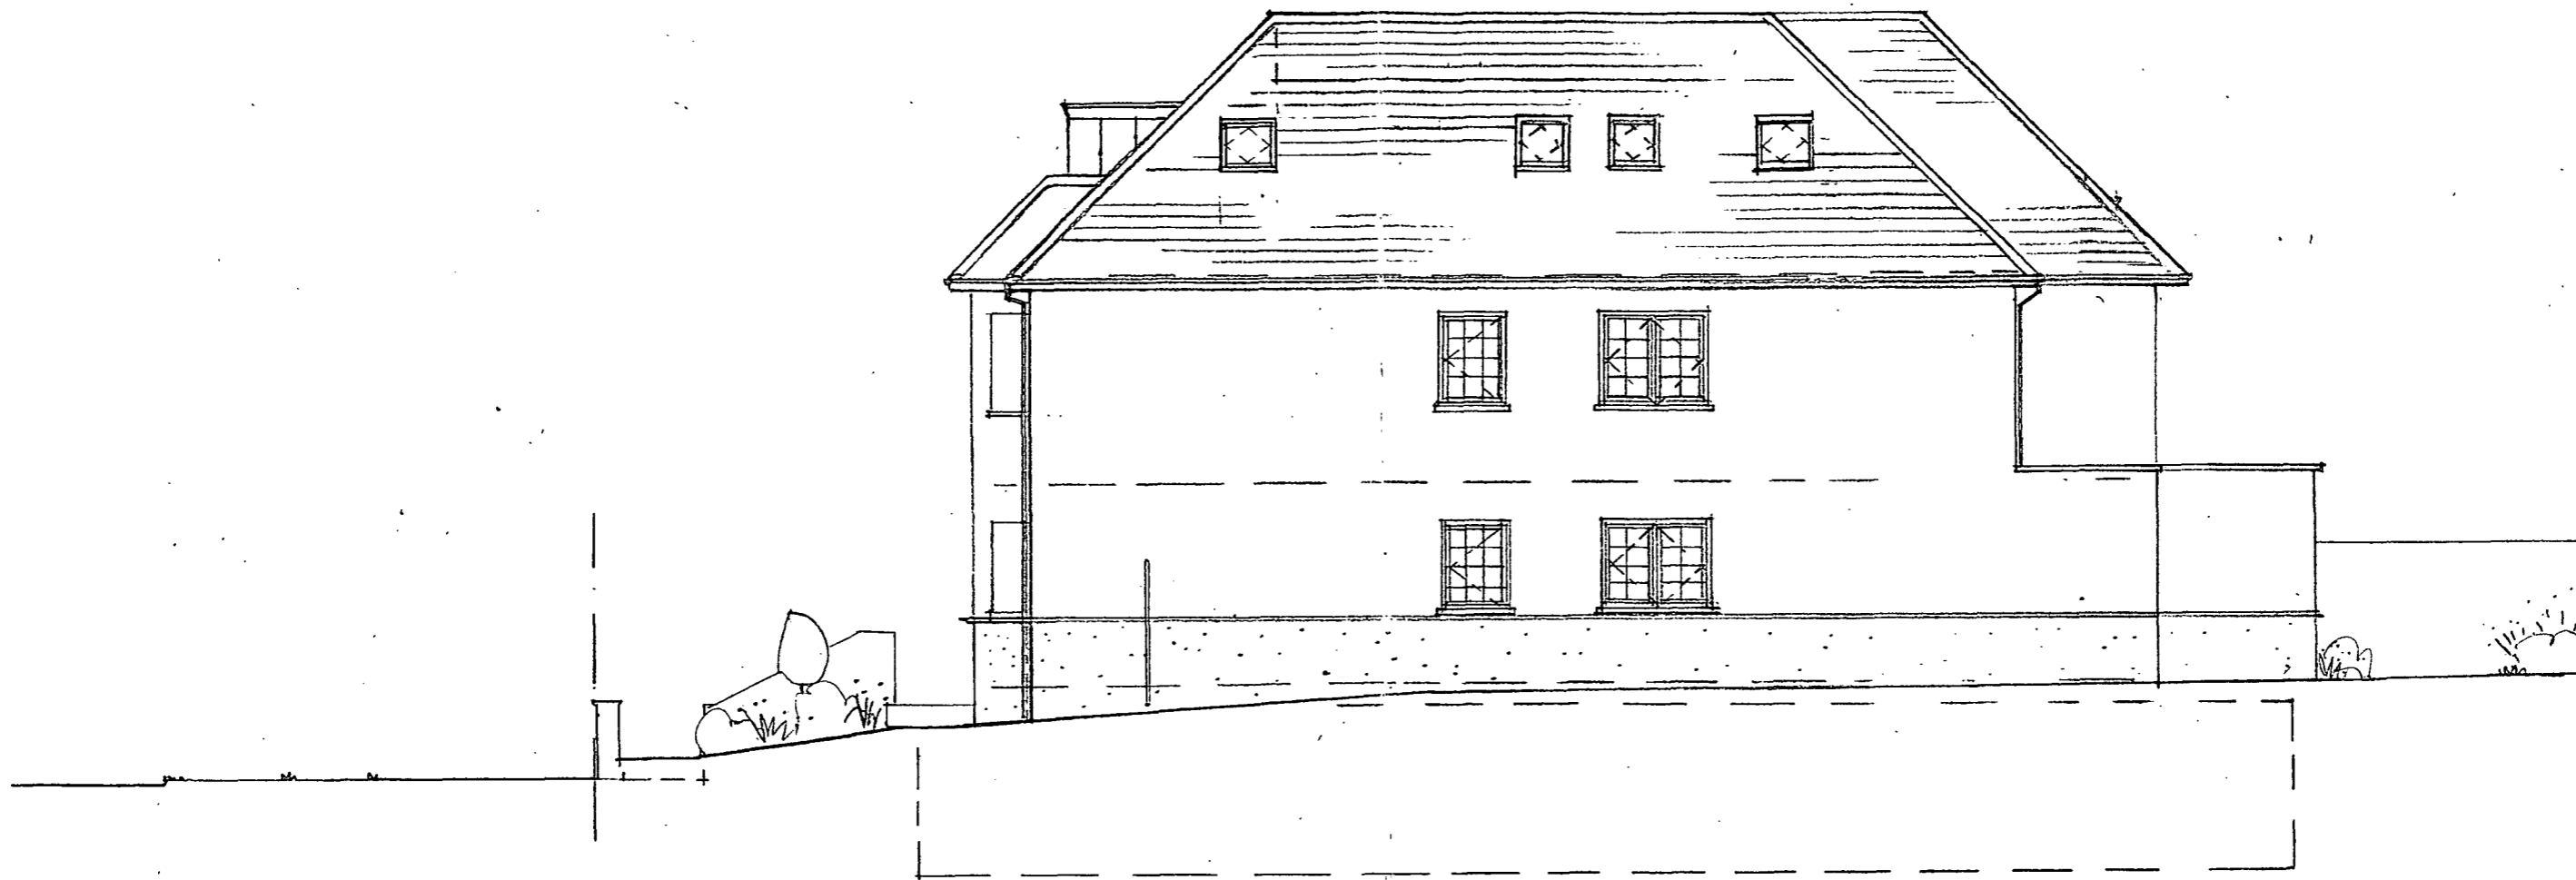

W15751/07


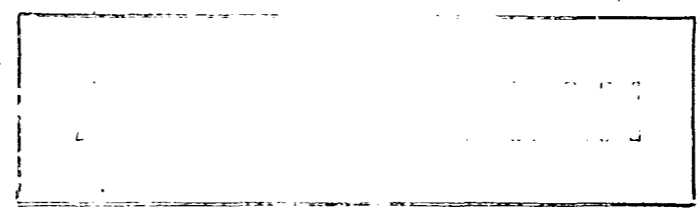


BY	BOB TOMASO	26-4-07
STEVEN ADAMS RIBA		
ARCHITECTS		
28b ENGLANDS LANE LONDON NW3 4UE Tel 020 7722 7664 Fax 7722 7652		
project	31 GREEN WAY LONDON NW4	no 513
drawing	NORTH ELEVATION	no AA.09
scale	1:100	date 09.12.06 drawn SA checked

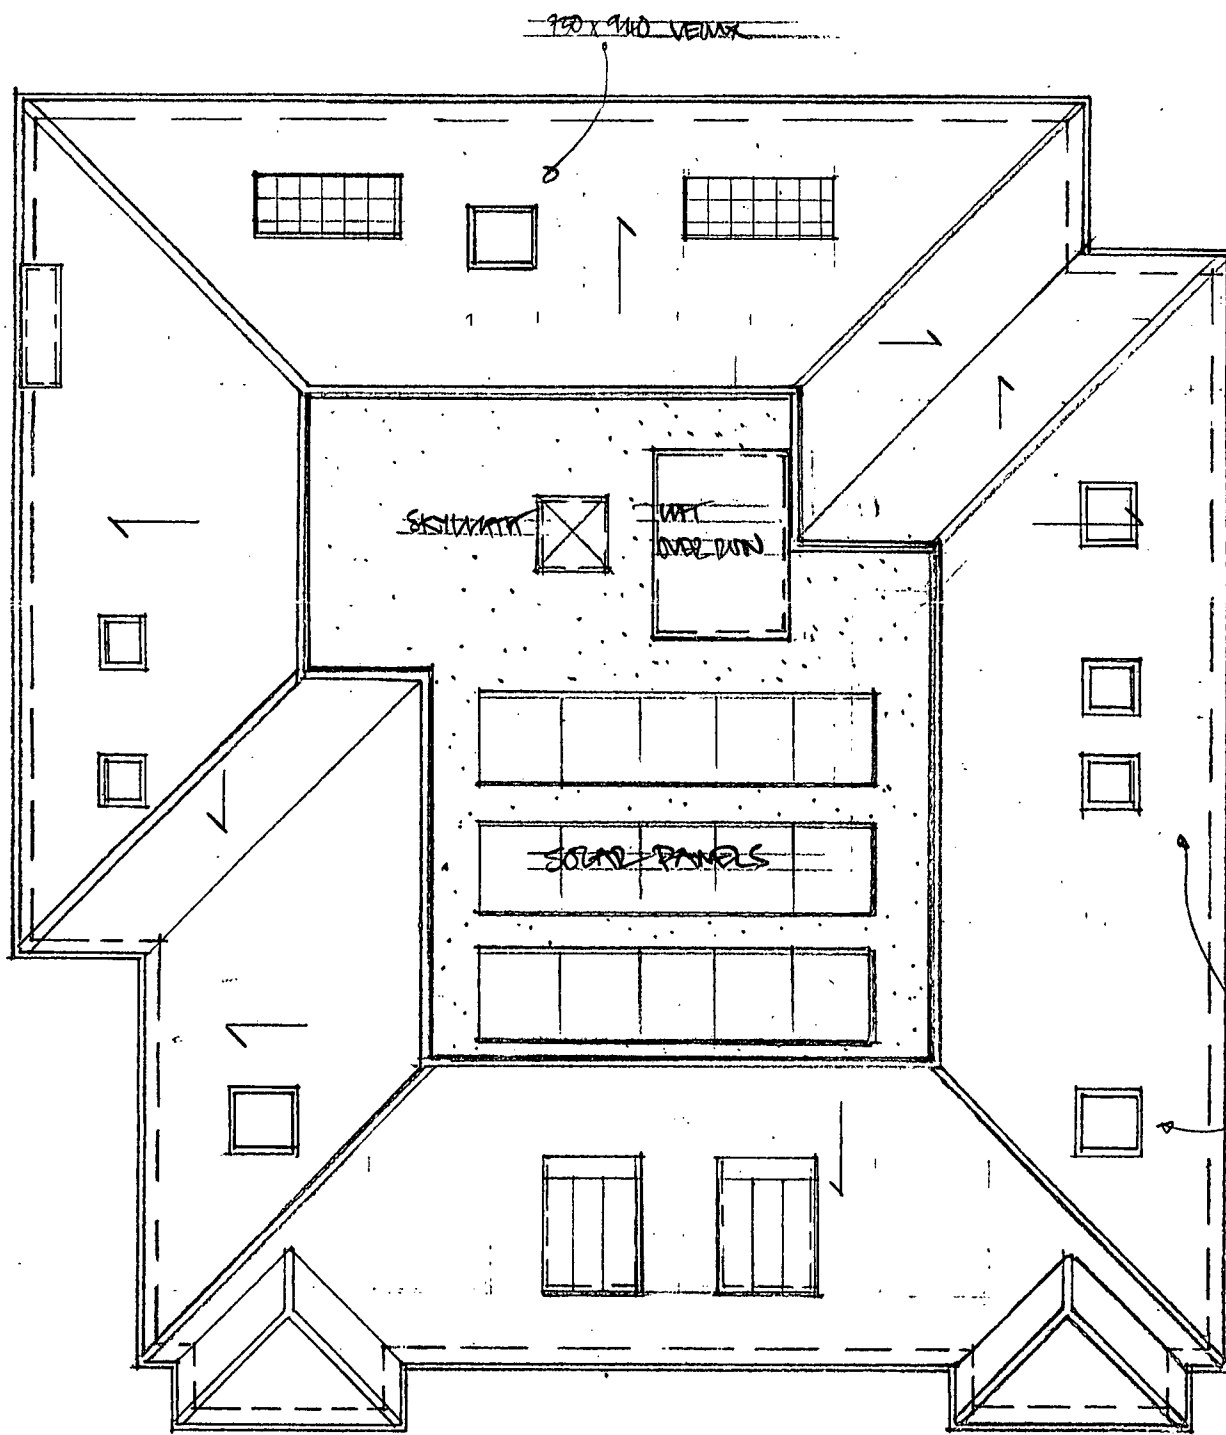


W15751/07

rev	TWO POINT POSITIONS + BOUND BOX	25.4.07
STEVEN ADAMS RIBA ARCHITECTS		
28b ENGLANDS LANE LONDON NW3 4UE Tel 020 7722 7664 Fax 7722 7652		
project	31 GREEN WINE LONDON NW2	no 513
drawing	ROOF PLAN	no 6A10
scale	1:100	date 29.12.06 drawn SAM checked P

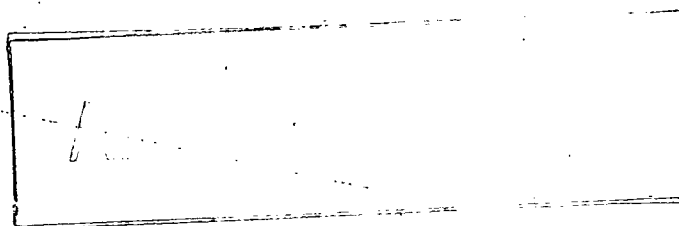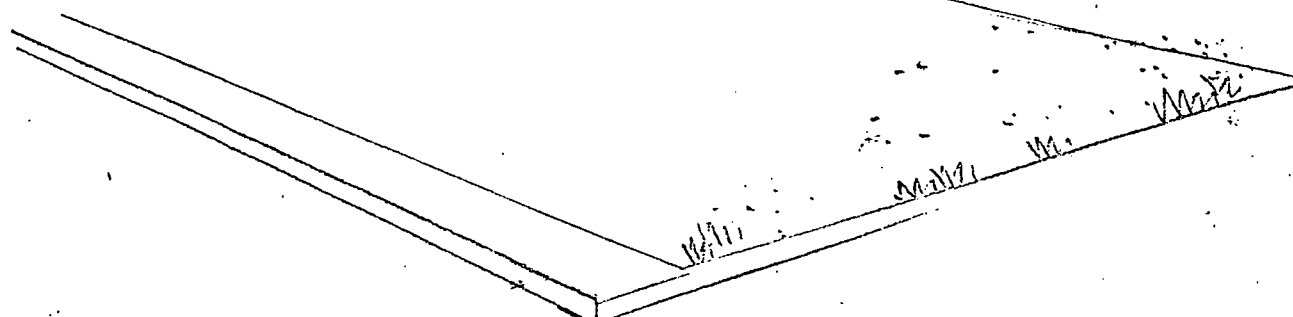


W15751/07

REV		26.07
L. DORMER BLANKING		GA
STEVEN ADAMS RIBA		
ARCHITECTS		
28b ENGLANDS LANE		
LONDON NW3 4UE		
Tel 020 7722 7664		
Fax 7722 7652		
project	no	
ST ADAMS LANE	513	
LONDON NW3		
drawn	no	
REPETITIVE	GA	GA
scale	date	checked
NS	21.11.06	GA

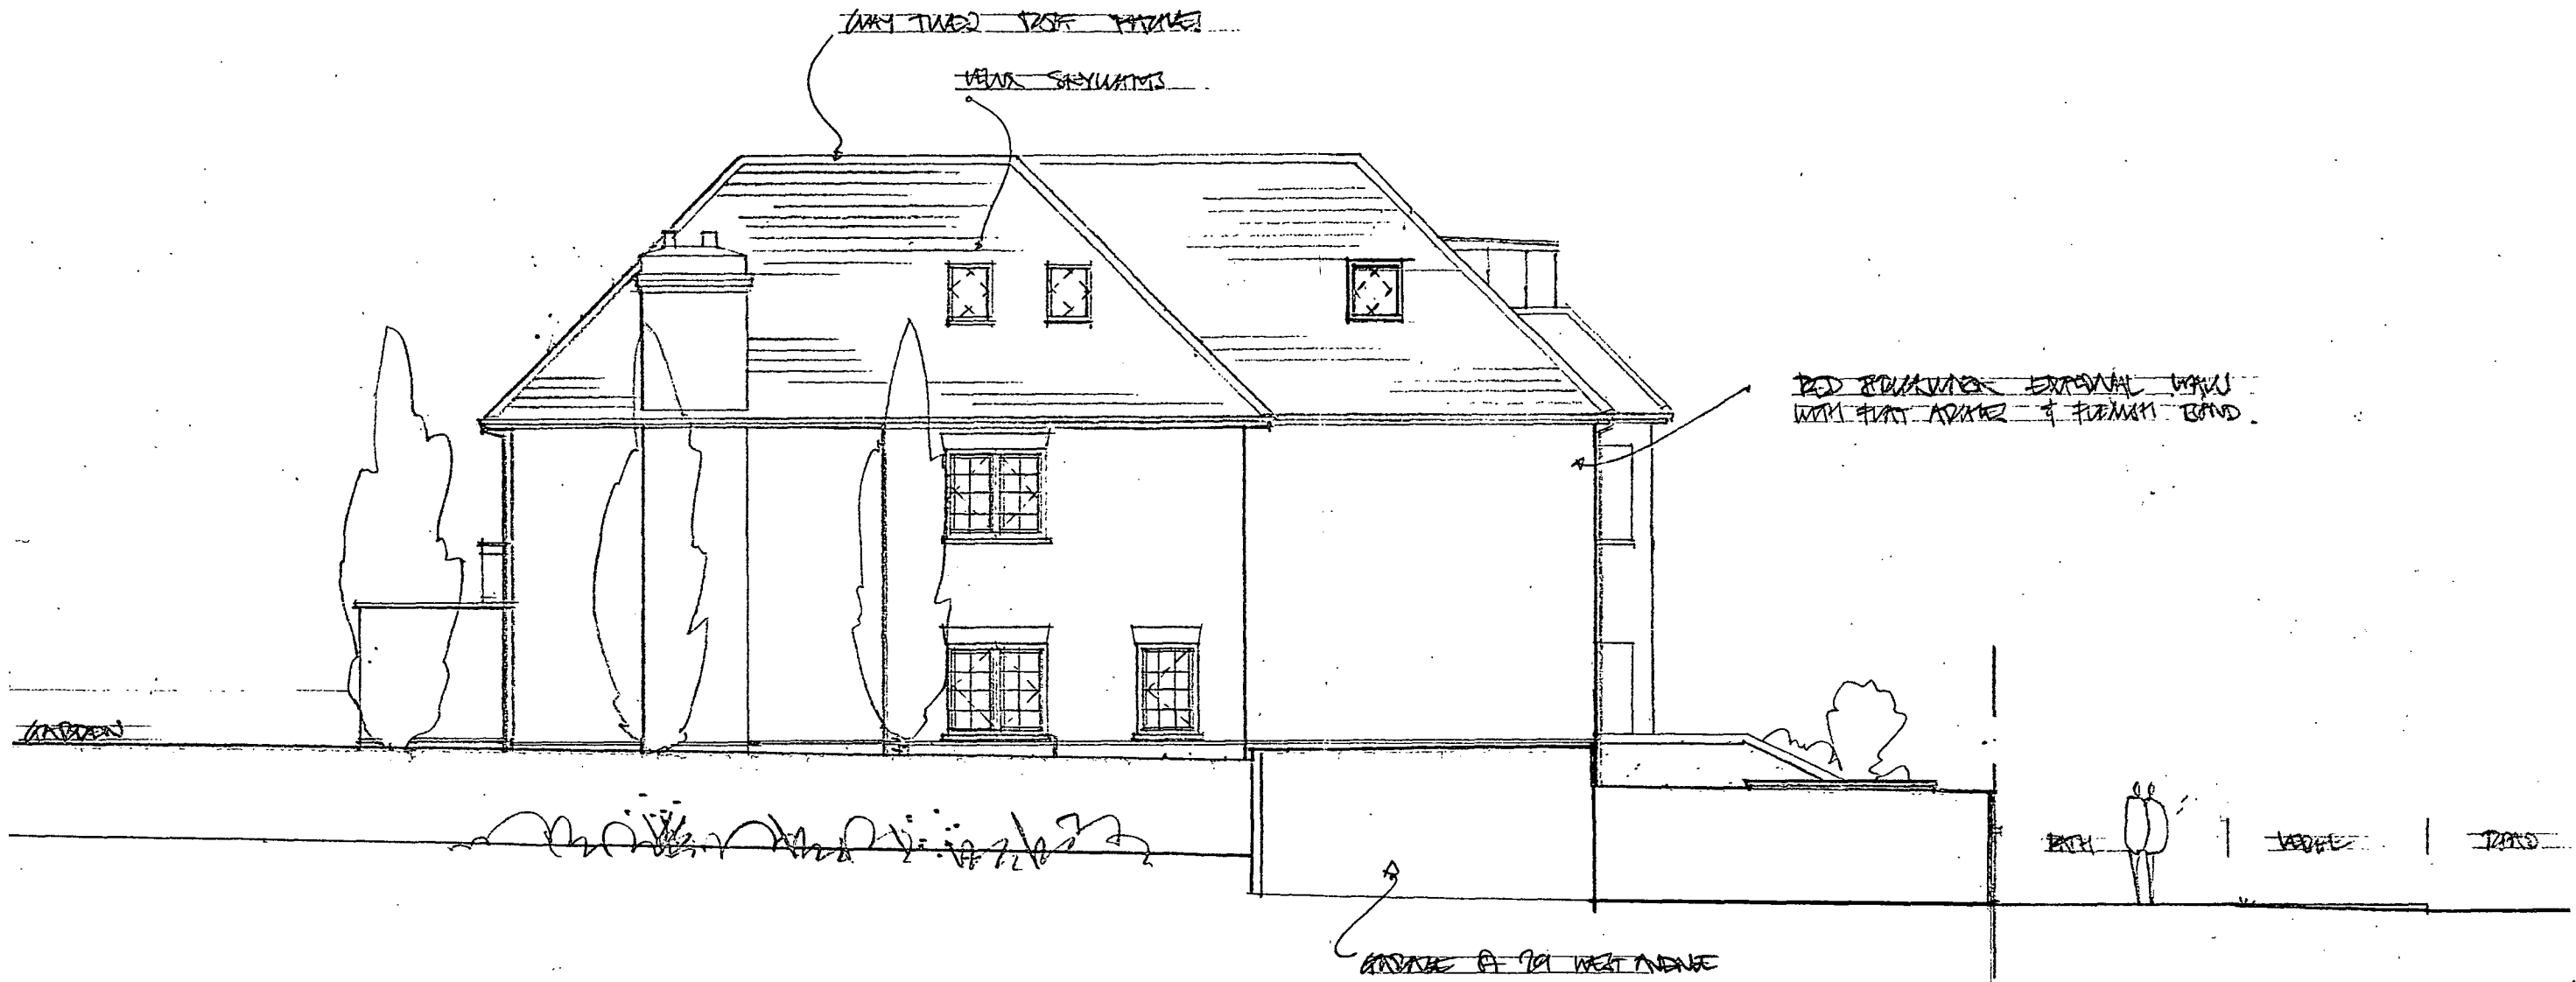

W15751/07

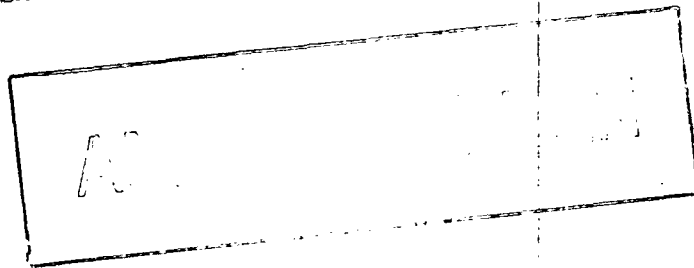

REV	M. DEWE	PROVIDED A	DATE	26.11.07
STEVEN ADAMS RIBA ARCHITECTS				
28b ENGLANDS LANE LONDON NW3 4UE Tel 020 7722 7664 Fax 7722 7652				
Project	29 GREEN LANE LONDON NW4			no 5131
Drawing	SOUTH ELEVATION FROM GRADE A 29 WEST AVENUE			no 13
Scale	1:100	date	29.11.06	drawn checked

Nº 33 WEST AVENUE

Nº 33
WEST AVENUE

BACK GARDEN WALL OVER BRICK SUBSTITUTION L-R

LINE A PROPOSED

PARKING

rev
26.09.07
cm A


STEVEN ADAMS RIBA ARCHITECTS

28b ENGLANDS LANE
LONDON NW3 4UE
Tel 020 7722 7664
Fax 7722 7652



project
ST ADAMS LANE
LONDON NW3
no. 53

drawing
SECTION THROUGH TO
33 WEST AVENUE
no. 14A

scale 1:100 date 10.07.07 drawn CA checked

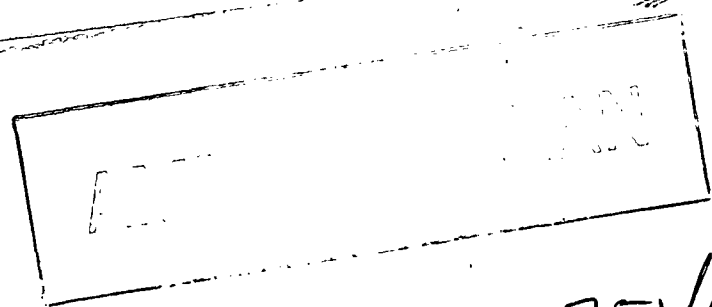

W15751/07

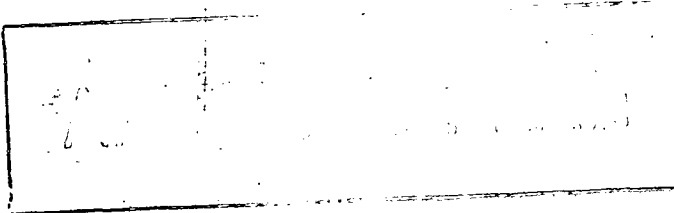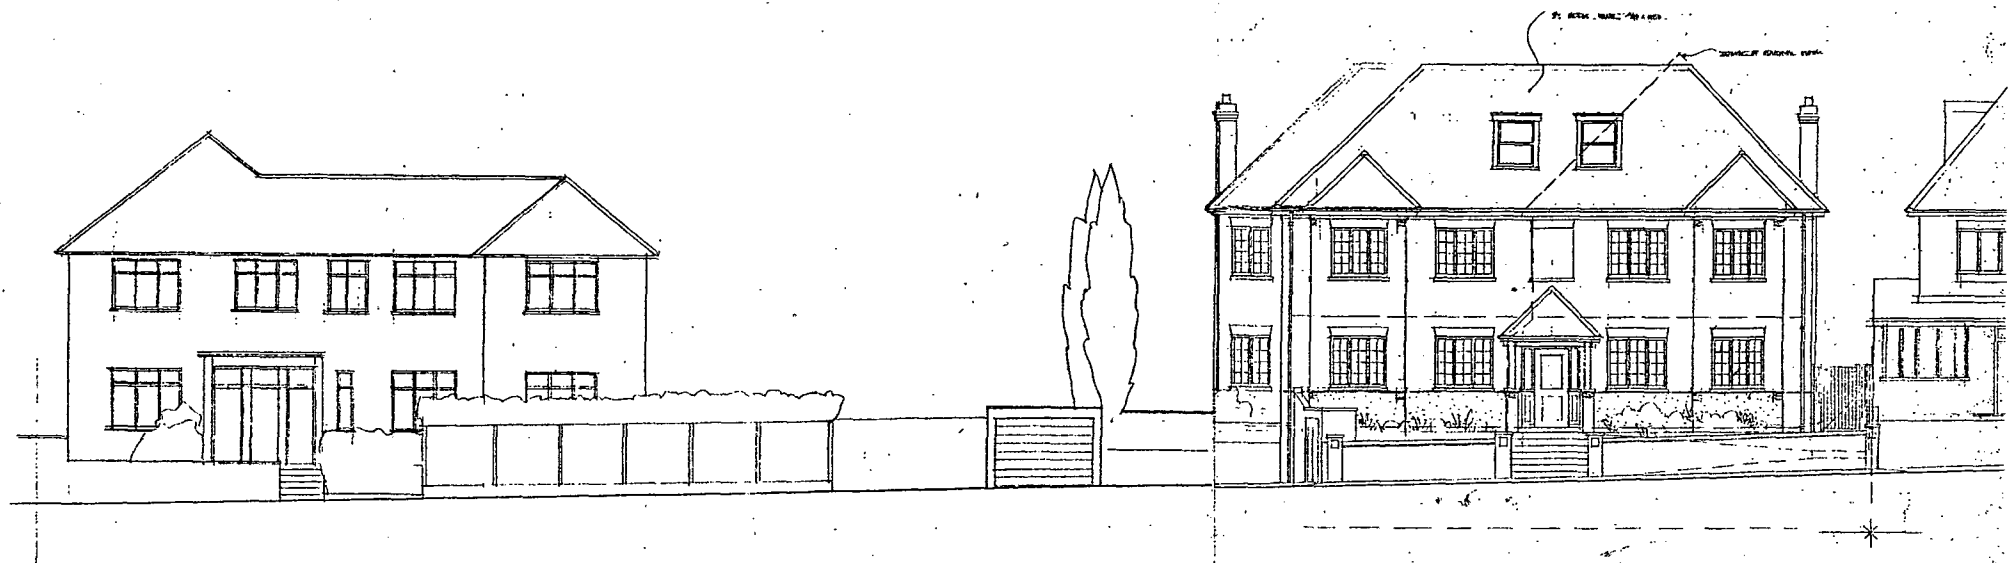

W 15 751/07

rev	2 FRANK DOWNER	20.4.07
STEVEN ADAMS RIBA		A
ARCHITECTS		
28b ENGLANDS LANE LONDON NW3 4UE Tel 020 7722 7664 Fax 7722 7652		
project	31 GREEN LANE LONDON NW4	no 513
drawing	SECTION SUBMITTAL	no 1A/FA
scale	1:100	date 18.3.07 drawn SAR checked



W15751/57

PARKING

ALL

TWO FRONT PORCHES	25.9.07
NEWER WINDOW REGIONS	27.3.07
EXTERIORS CHANGED TO STRAWBERRY	15.3.07
STEVEN ADAMS RIBA ARCHITECTS	
28b ENGLANDS LANE LONDON NW3 4UE Tel 020 7722 7684 Fax 7722 7652	
project	no
31 GREEN HIVE LONDON NW4	573
drawing	no
FRONT ELEVATION	KA.06
scale 1:50	date 12.19.08
drawn GAA	checked