


Existing Ground Floor Plan




100
EXI

 

2 magdalen mews
back of 164 finchley road
london
NW3 5HB
tel:+44 (0)207 794 1625 fax:+44 (0) 207 794 0296
info@as-studio.co.uk

project address: 94 Christchurch Av
client name: GUY KURLANDSKI


drawing name: GROUND FLOOR PLAN	revision:
drawing no: 1094_100(EXI)	dwg file: 1094 Christchurch Av (100_300).dwg
project stage: PLANNING	drawn:
version:	scale: 1:100 size: A3 date: 03.01.08

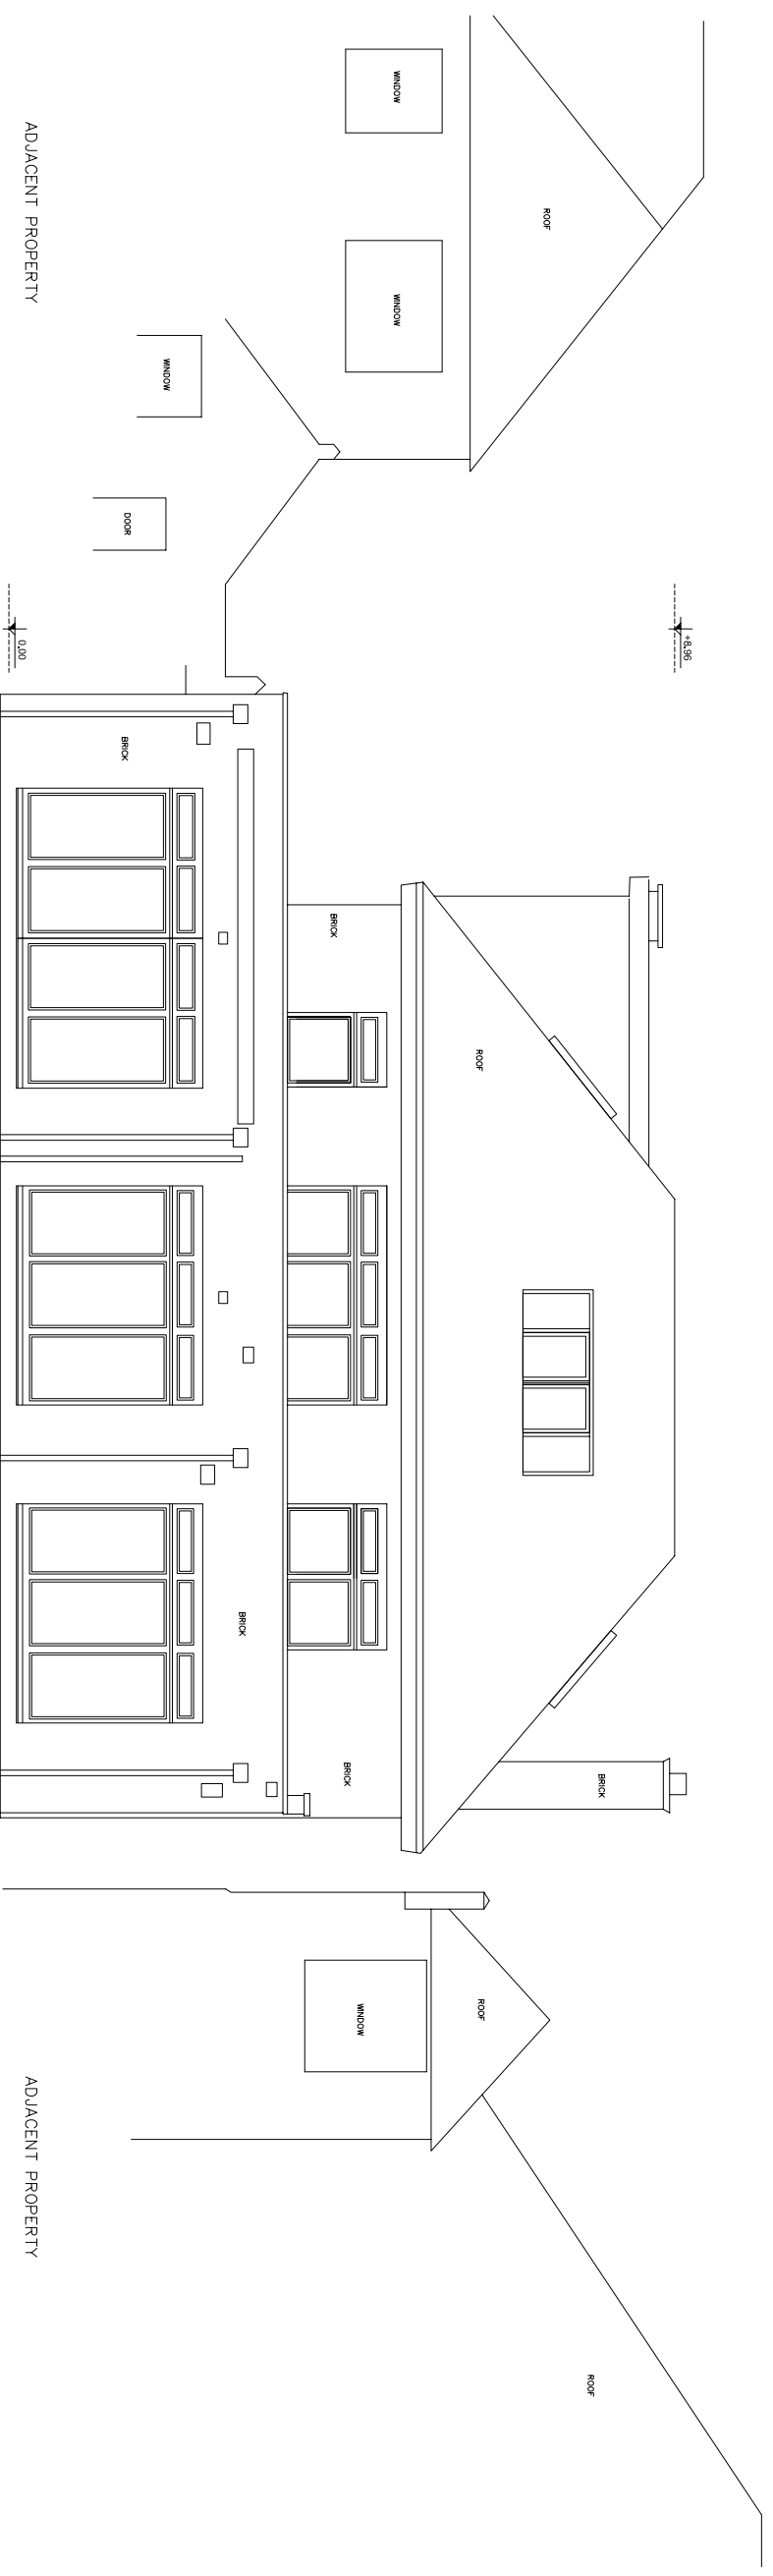

DATUM 47.00m


SOUTH ELEVATION

Proposed South Elevation

 

200
PRO

project address: 94 Christchurch Av	drawing name: PROPOSED SOUTH ELEVATION	revision:
client name: GUY KURLANDSKI	drawing no: 1094_2001(PRO)	dwg file: 1094 Christchurch Av (100_300).dwg
	project stage: PLANNING	drawn:
	version:	scale: 1:100 size: A3 date: 03.01.08

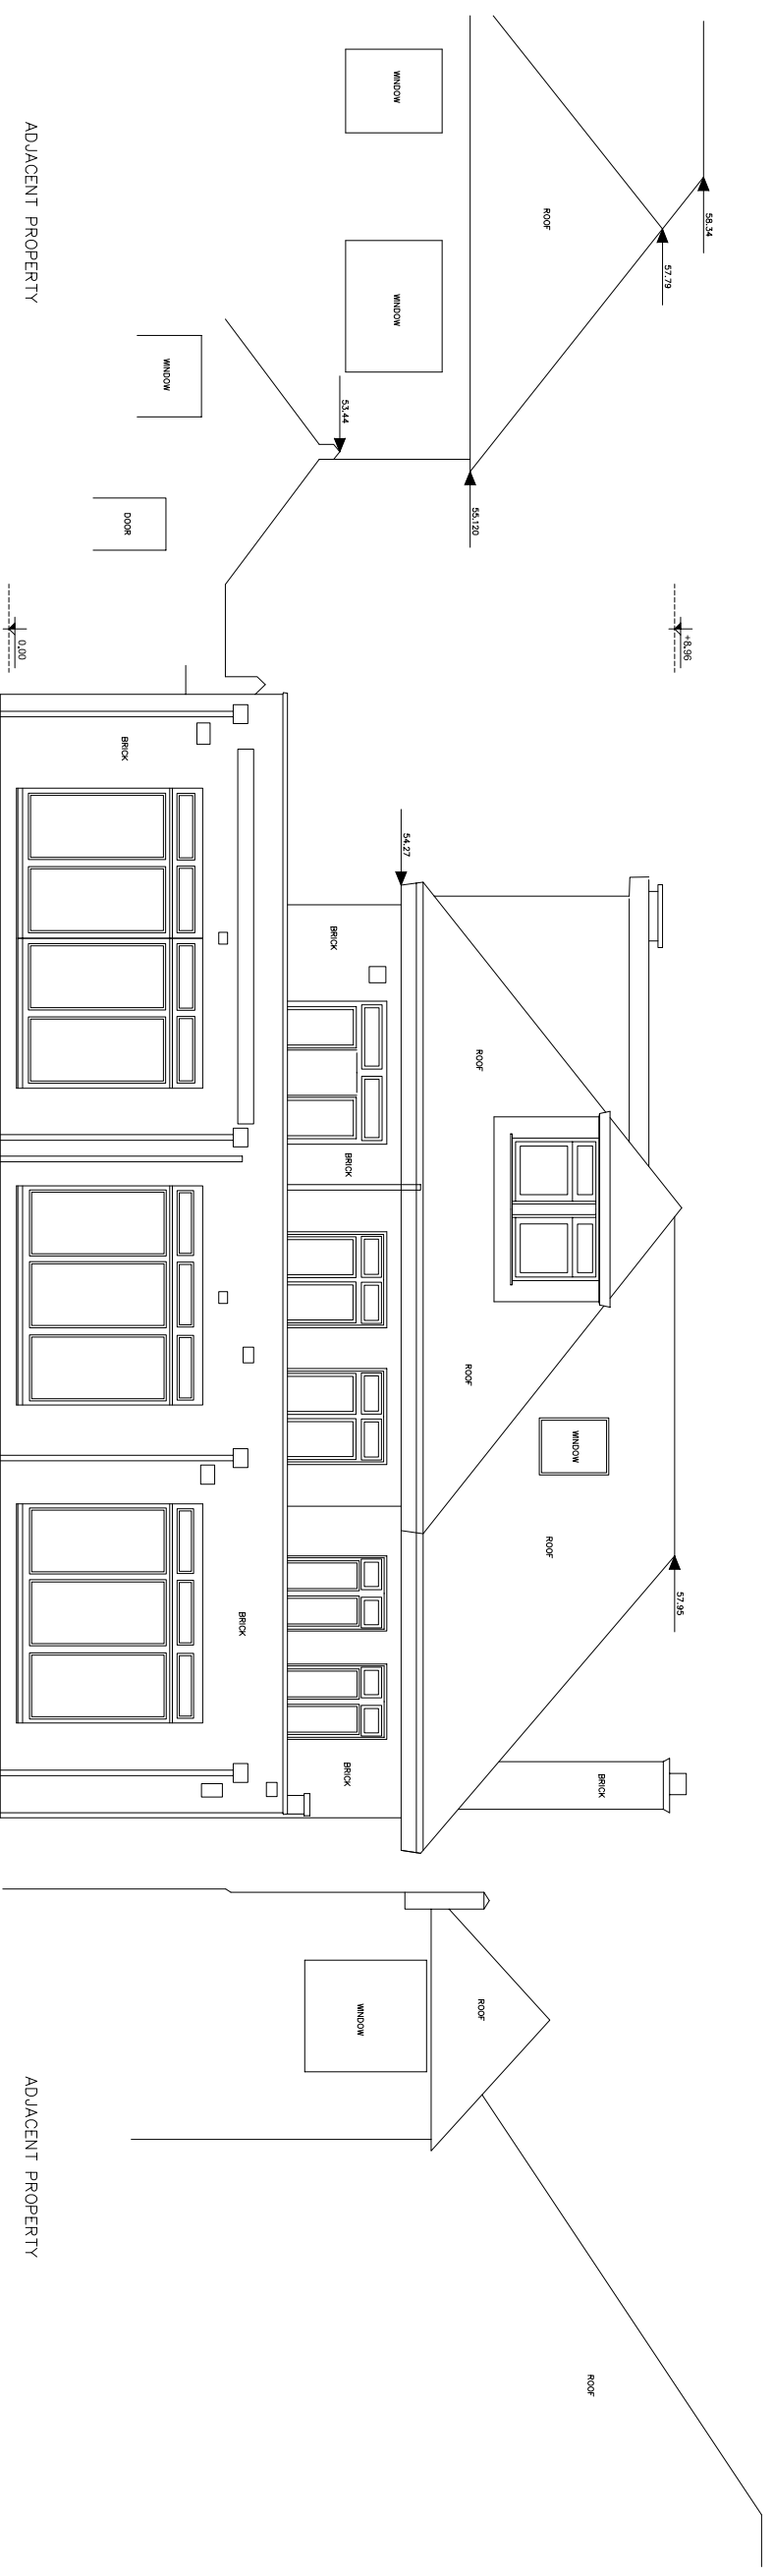


DATUM 47.00m

SOUTH ELEVATION

200
EXI


Existing South Elevation

 

2 magdalen mews
back of 164 finchley road
london
NW3 5HB
tel:+44 (0)207 794 1625 fax:+44 (0) 207 794 0296
info@as-studio.co.uk

project address: 94 Christchurch Av
client name: GUY KURLANDSKI

drawing name: EXISTING SOUTH ELEVATION	revision:
drawing no: 1094_2001EXI	dwg file: 1094 Christchurch Av (100_300).dwg
project stage: PLANNING	drawn:
version:	scale: 1:100 size: A3 date: 03.01.08

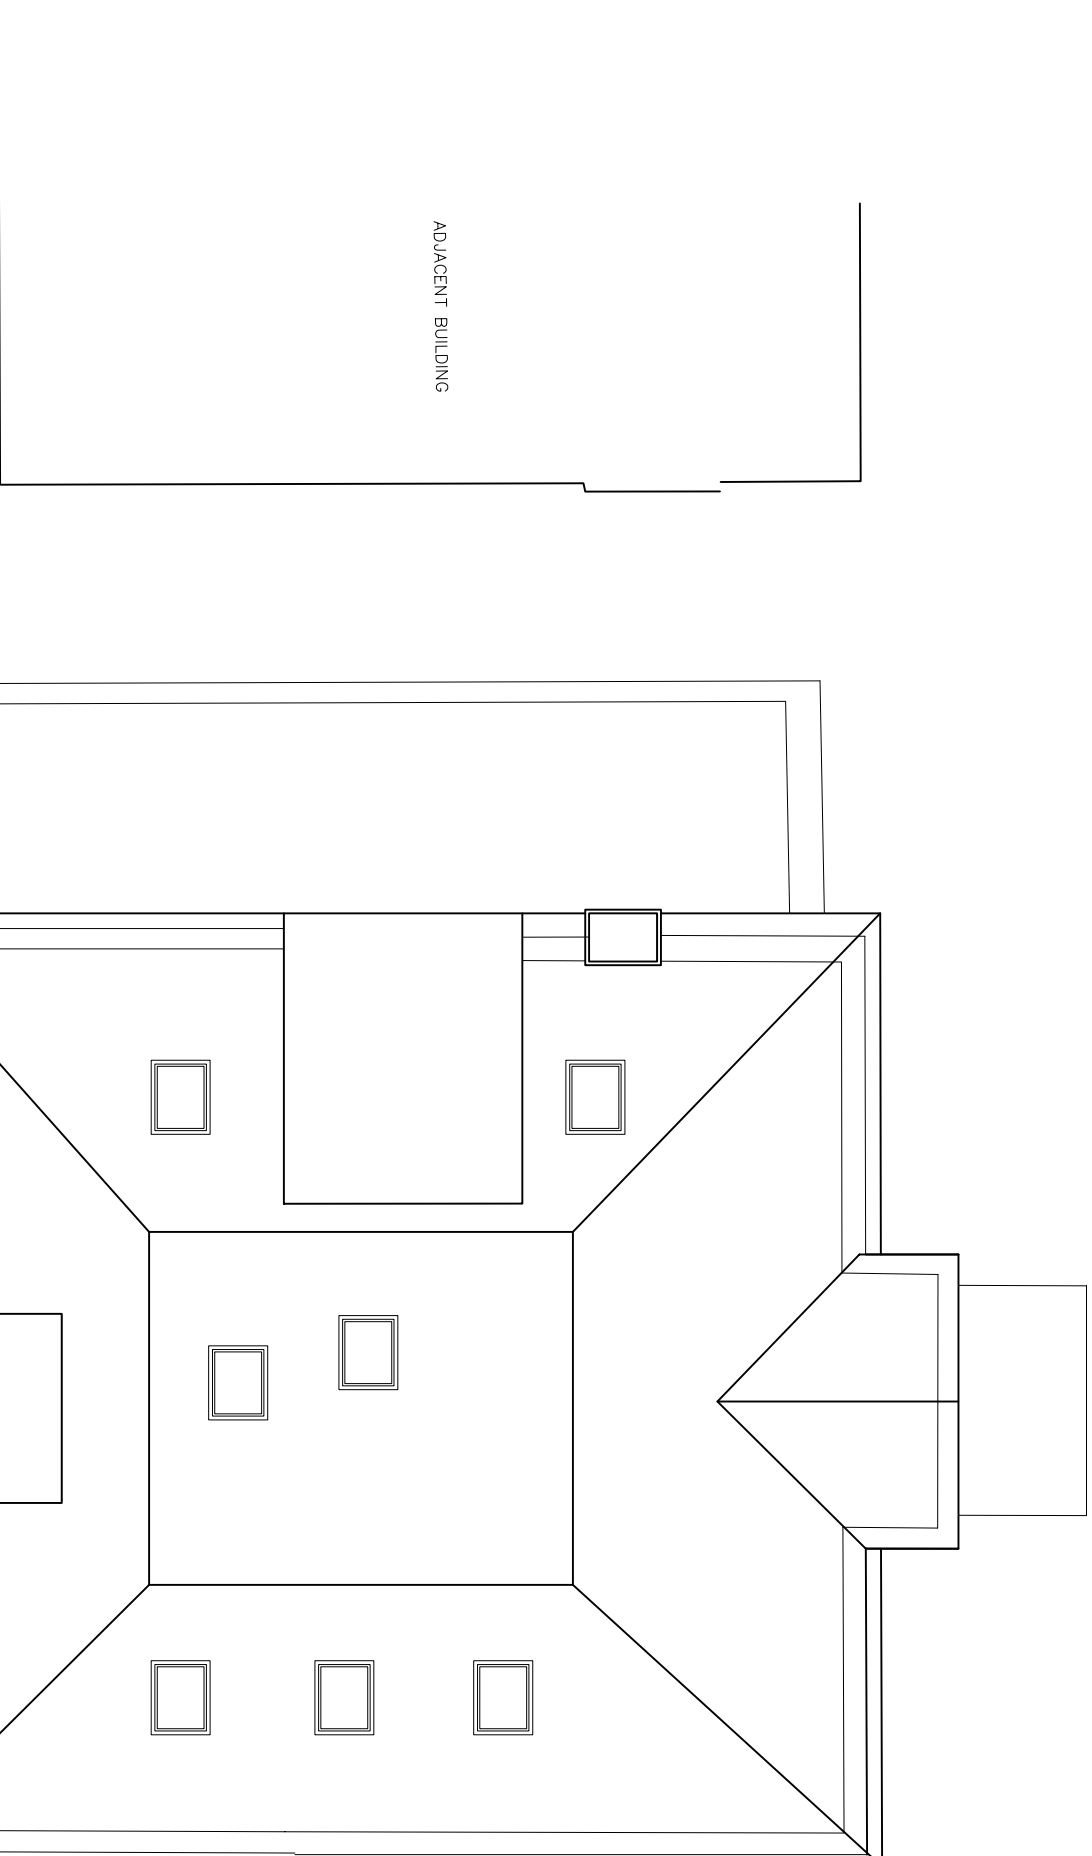


ROOF

Proposed Roof Plan


103
PRO

Graphic Scale 1:50 —
100 200 500 750 1000 1500 2000 2500

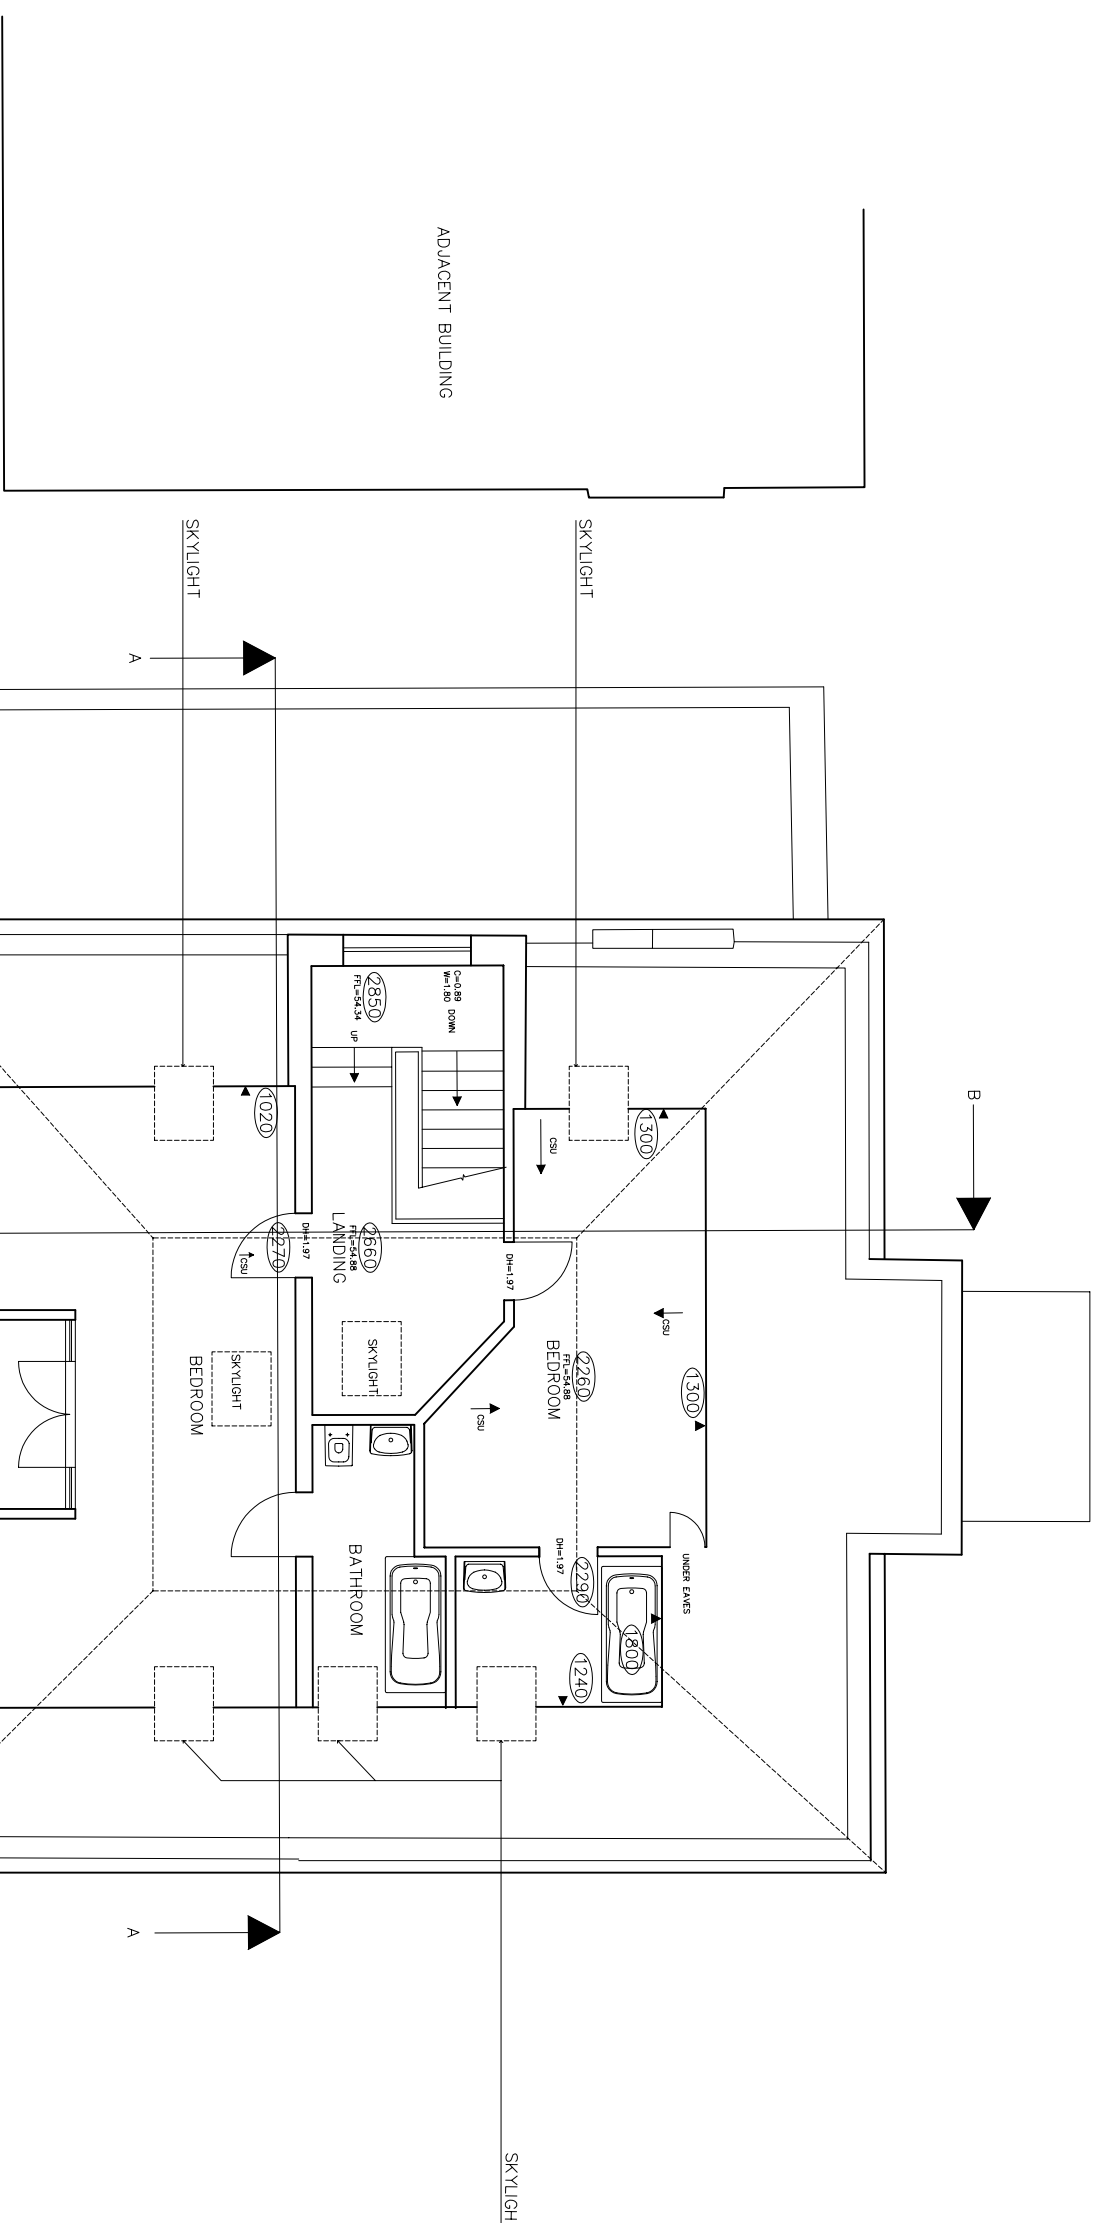


LOFT


Proposed Second Floor Plan

 

102
PRO

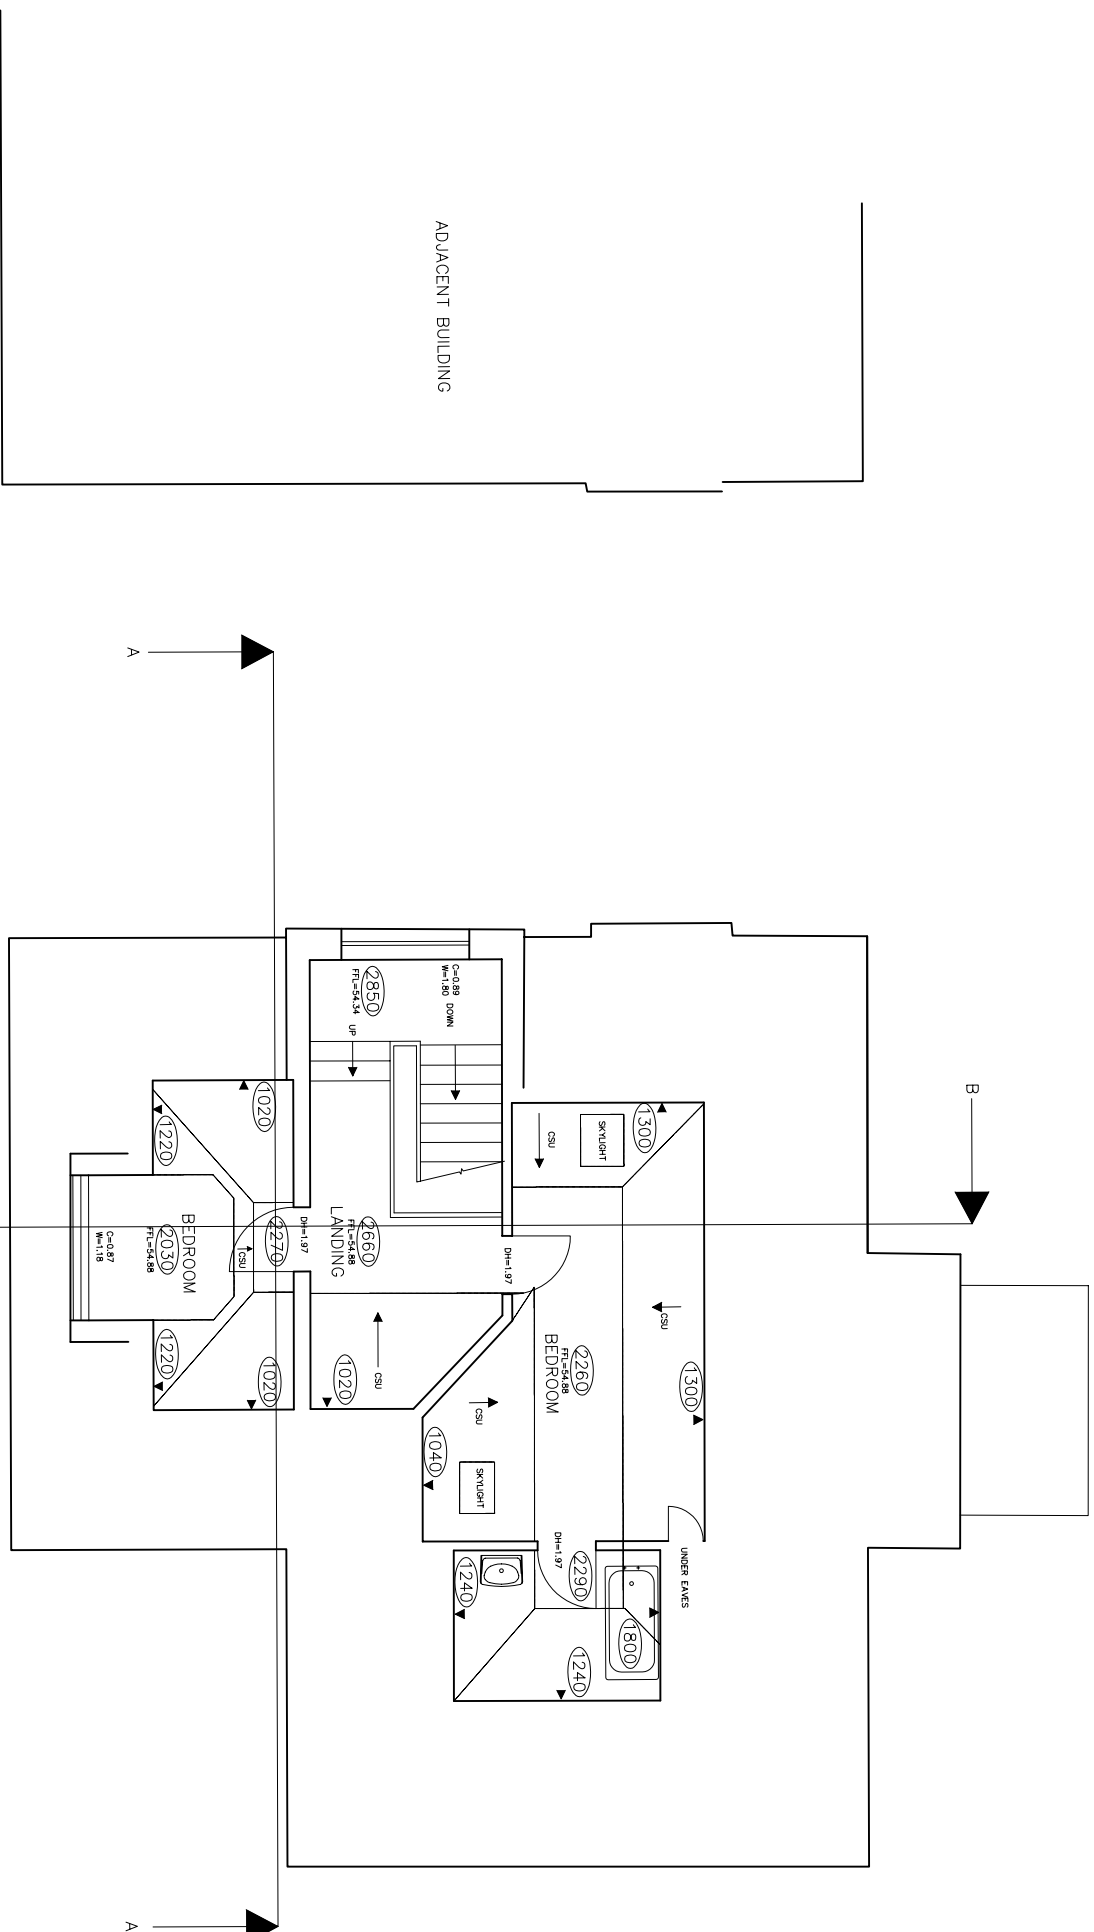


Existing Second Floor Plan

 

102 EXI

project address: 94 Christchurch Av	drawing name: SECOND FLOOR PLAN	revision:
client name: GUY KURLANDSKI	drawing no: 1094_102(EXI)	dwg file: 1094 Christchurch Av (100_300).dwg
	project stage: PLANNING	drawn:
	version:	scale: 1:100 size: A3 date: 03.01.08

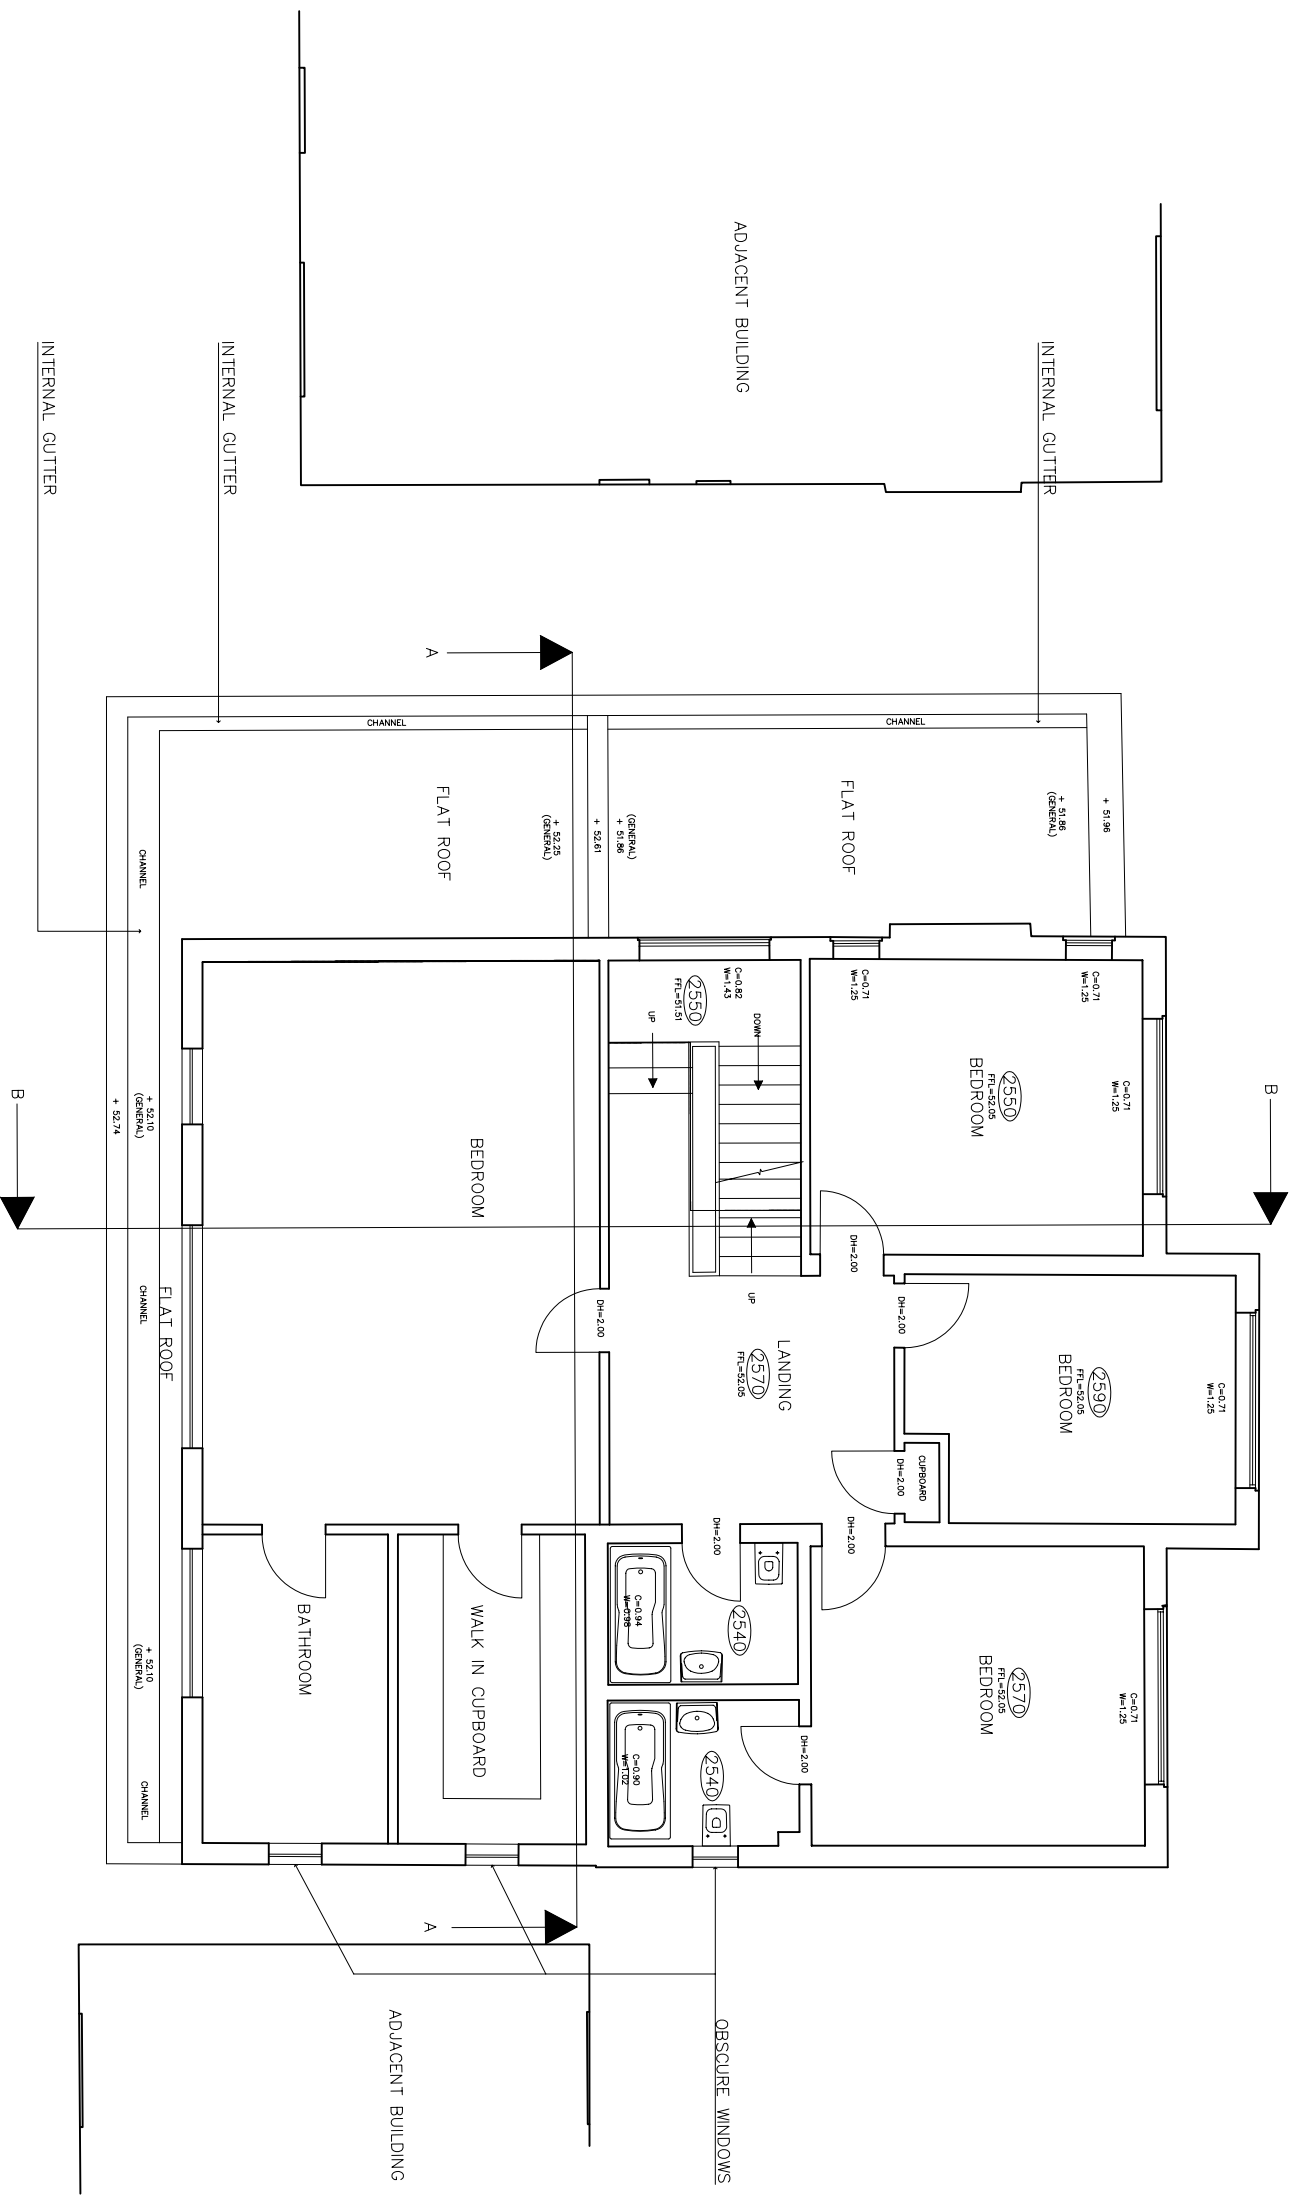


FIRST FLOOR

Proposed First Floor Plan



101
PRO

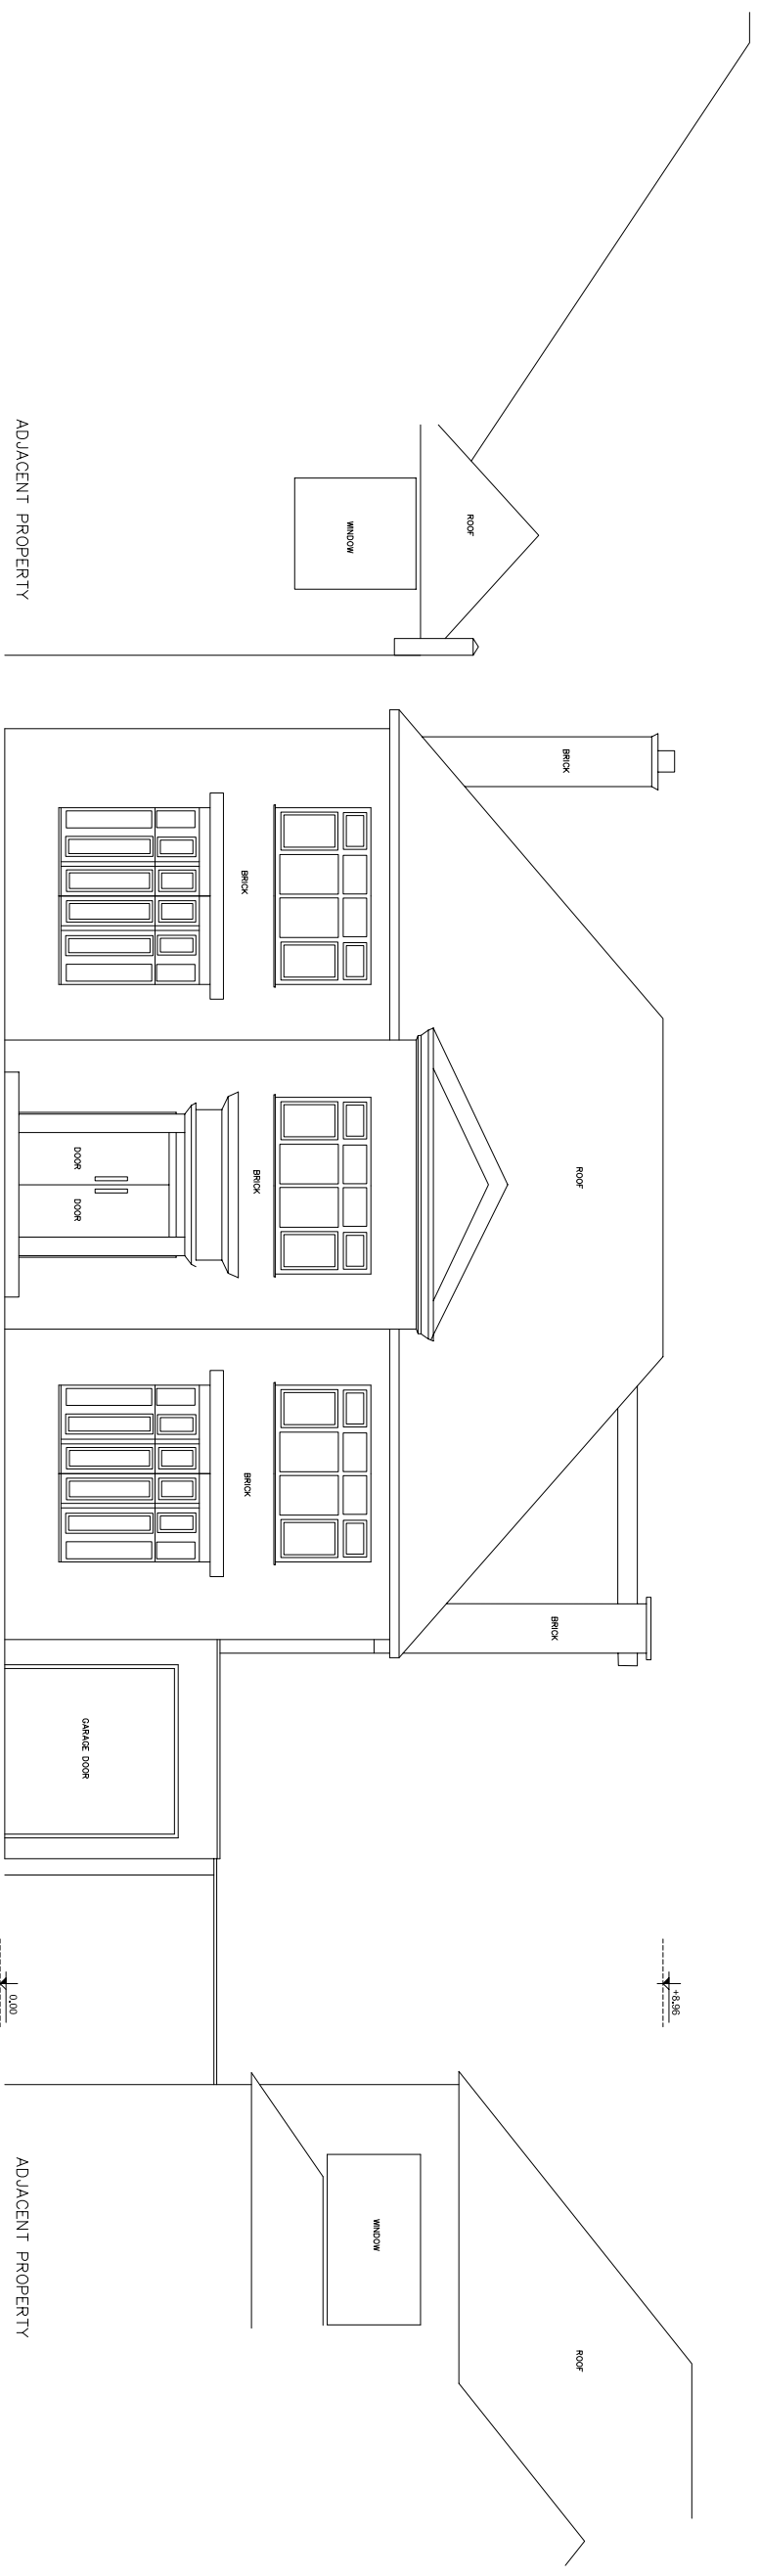


NORTH ELEVATION

DATUM 47.00m

Existing North Elevation

201
EXI

Graphic Scale 1:50

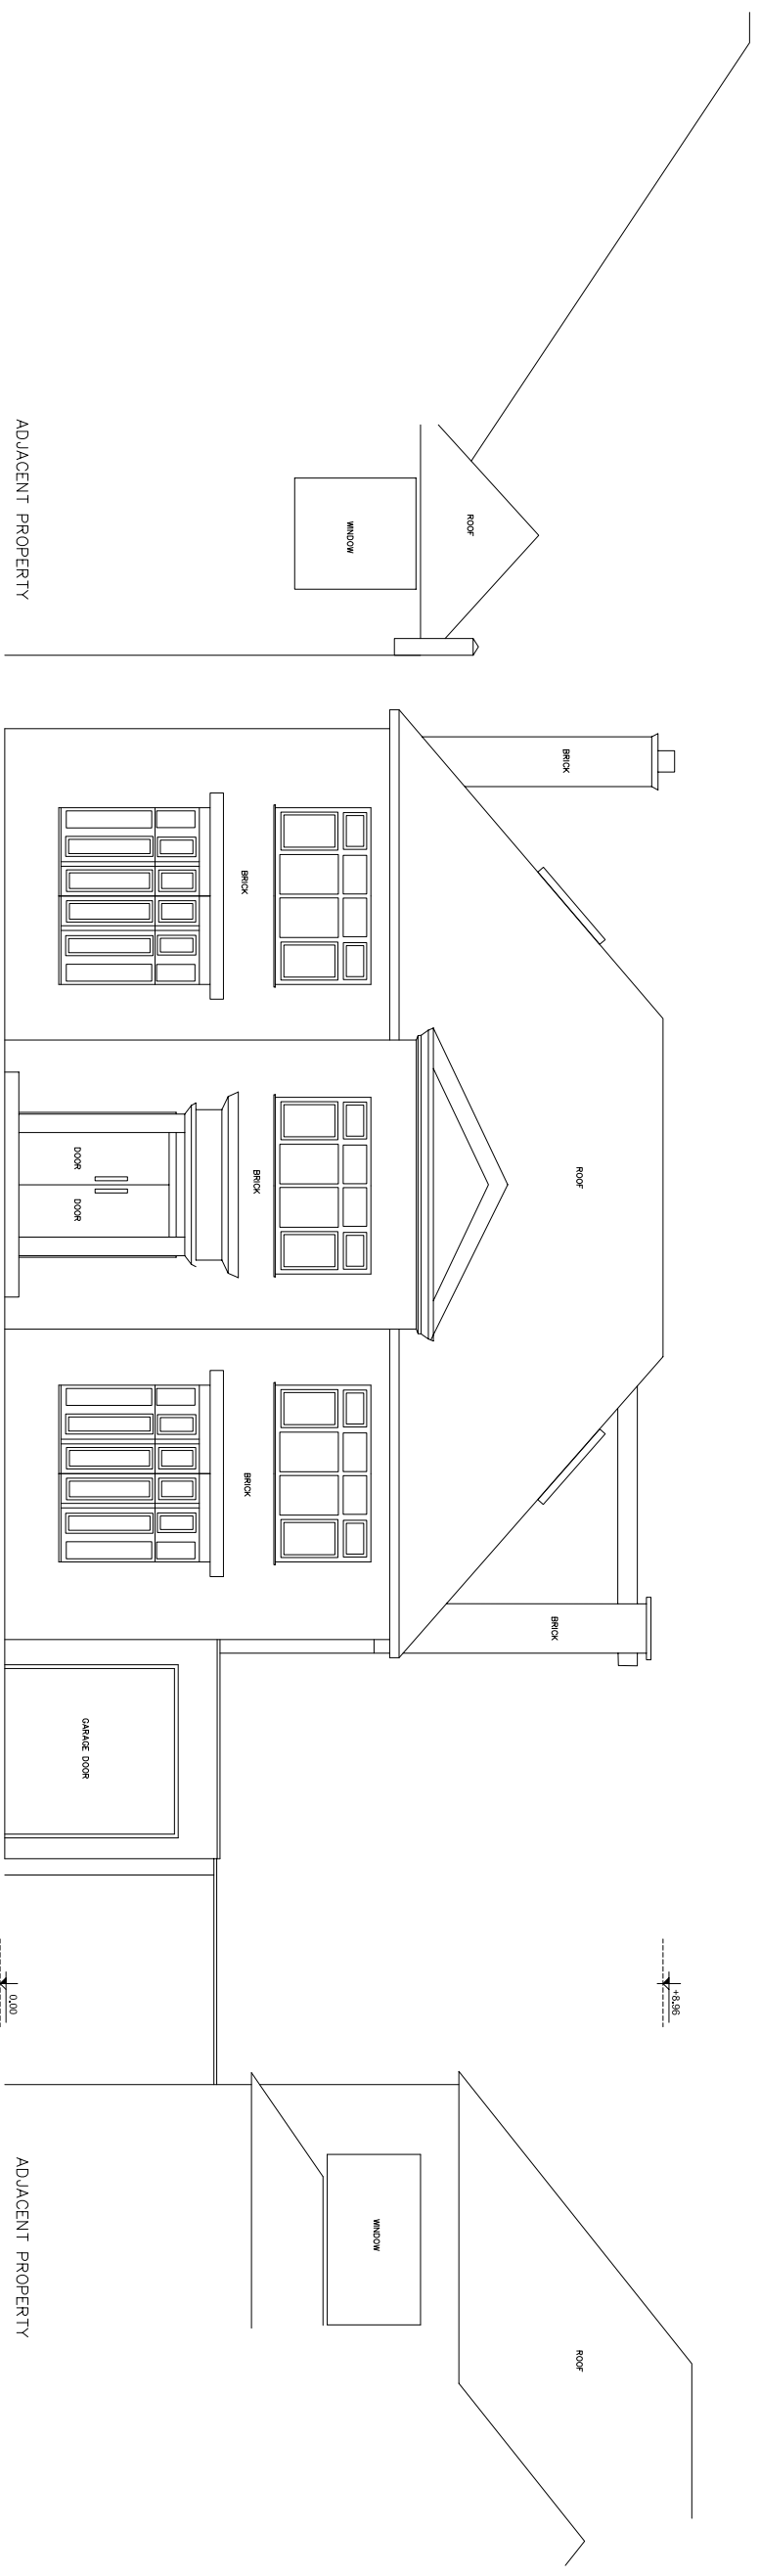


NORTH ELEVATION

DATUM 47.00m

Proposed North Elevation

201
PRO

Graphic Scale 1:50

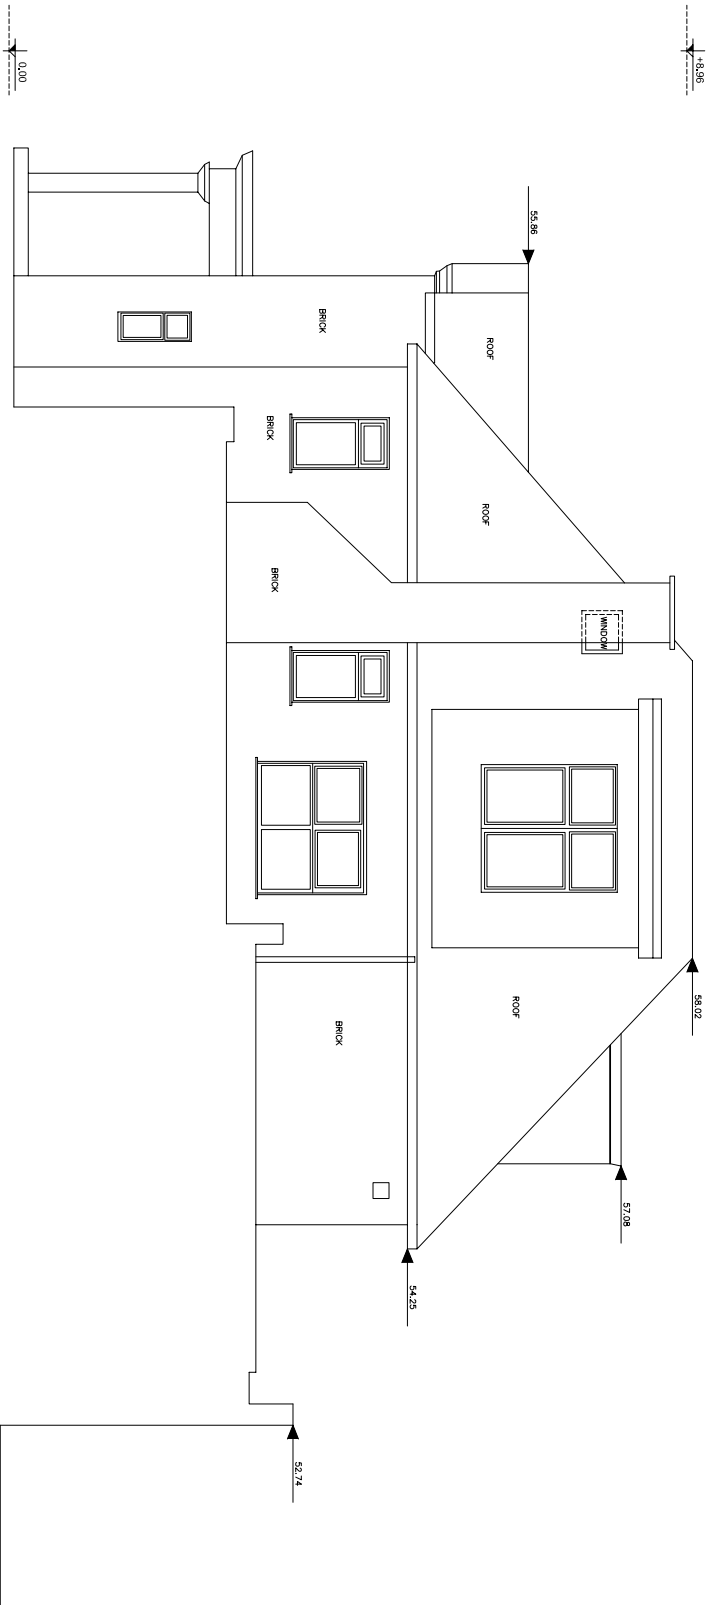

WEST ELEVATION

DATUM 47.00m

Existing West Elevation

202
EXI


Graphic Scale 1:50



2 magdalen mews
 back of 164 finchley road
 london
 NW3 5HB
 tel:+44 (0)207 794 1625 fax:+44 (0) 207 794 0296
 info@as-studio.co.uk

project address: 94 Christchurch Av
 client name: GUY KURLANDSKI

drawing name: EXISTING WEST ELEVATION	revision:
drawing no: 1094_2021EXI	dwg file: 1094 Christchurch Av (100_300).dwg
project stage: PLANNING	drawn: TK, RS
version:	scale: 1:100 size: A3 date: 03.01.08

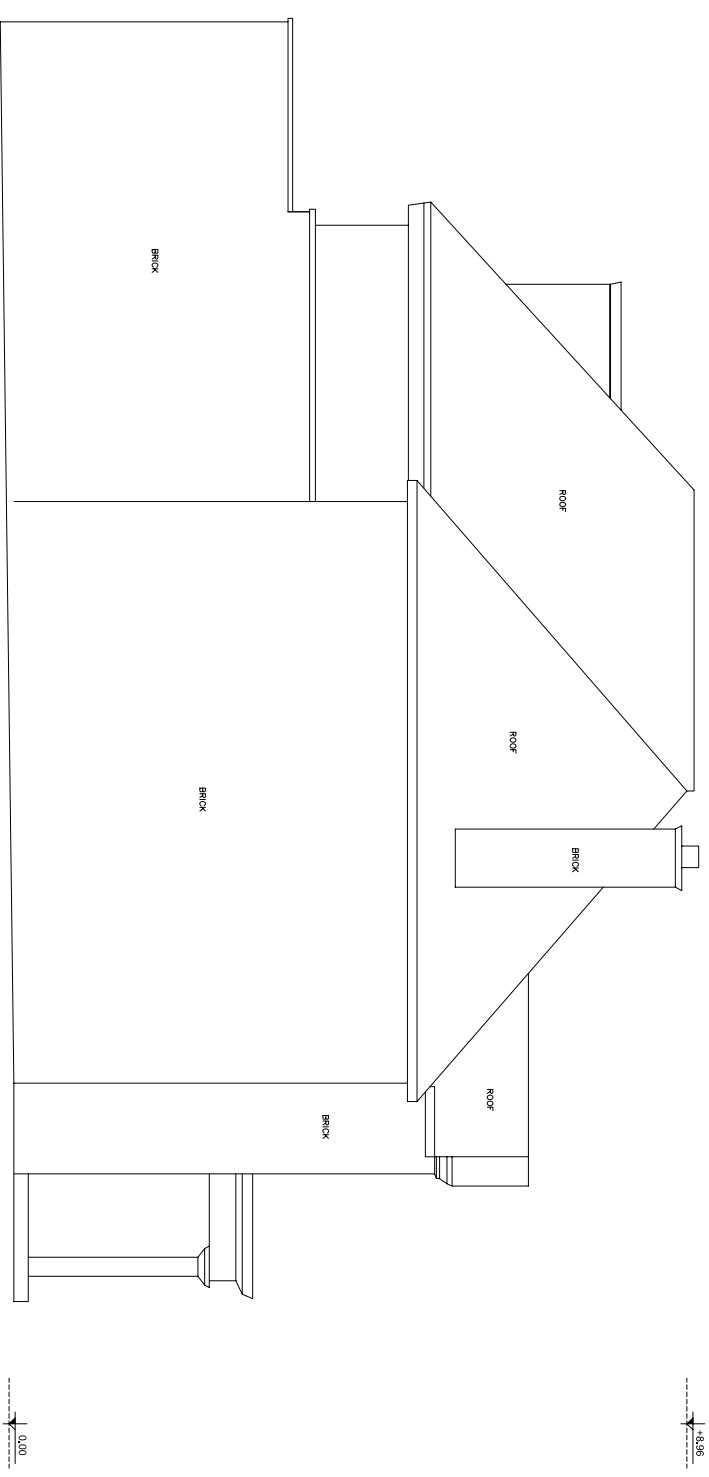

EAST ELEVATION

DATUM 47.00m

Existing East Elevation

Graphic Scale 1:50


203
EXI



2 magdalen mews
back of 164 finchley road
london
NW3 5HB
tel:+44 (0)207 794 1625 fax:+44 (0) 207 794 0296
info@as-studio.co.uk

project address:94 Christchurch Av
client name:GUY KURLANDSKI


drawing name: EXISTING EAST ELEVATION	revision:
drawing no: 1094_203(EXI)	dwg file:1094 Christchurch Av (100_300).dwg
project stage: PLANNING	drawn:
version:	scale: 1:100 size: A3 date: 03.01.08

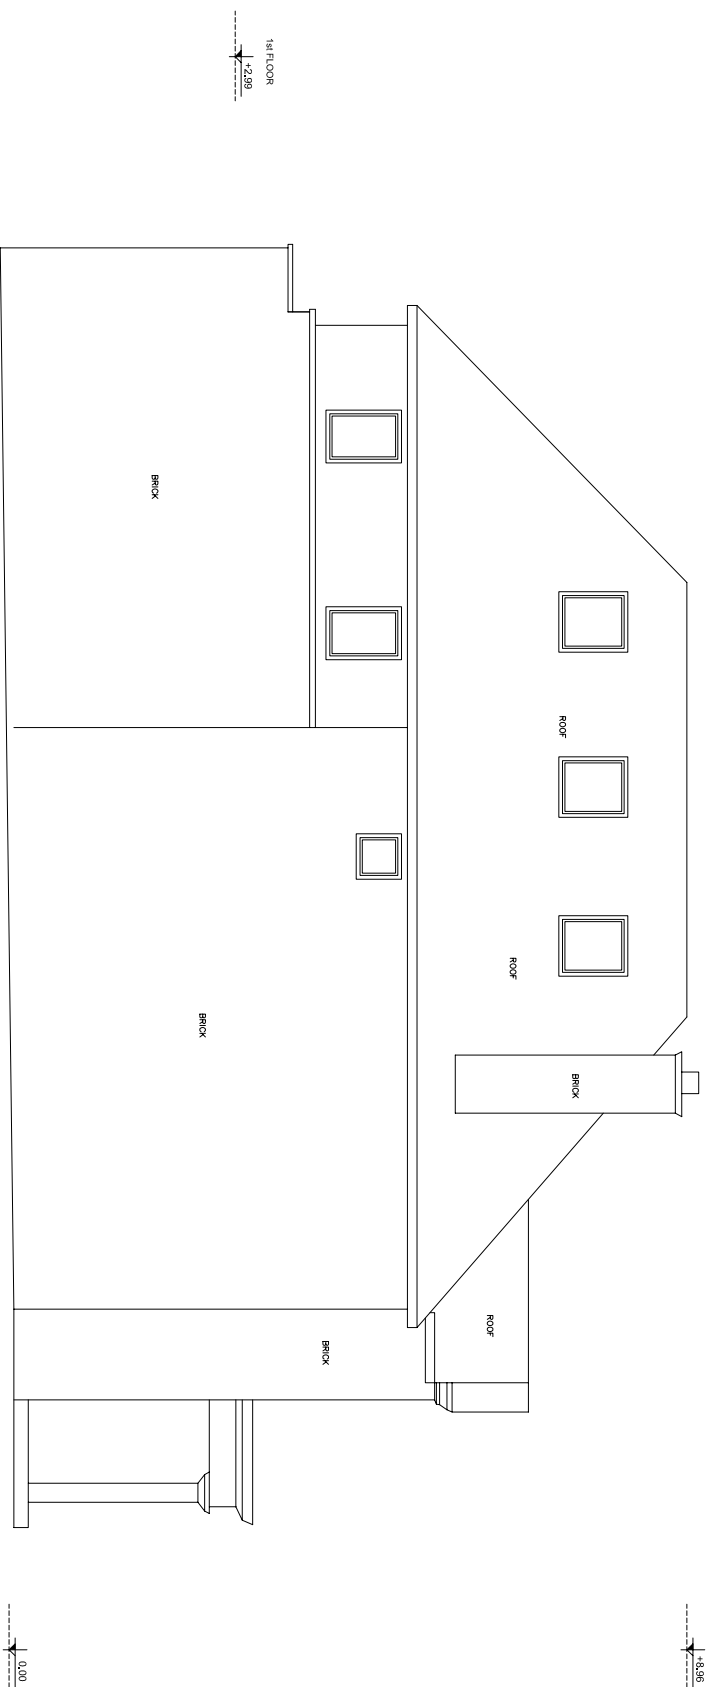


EAST ELEVATION

DATUM 47.00m

Proposed East Elevation

 

203
PRO

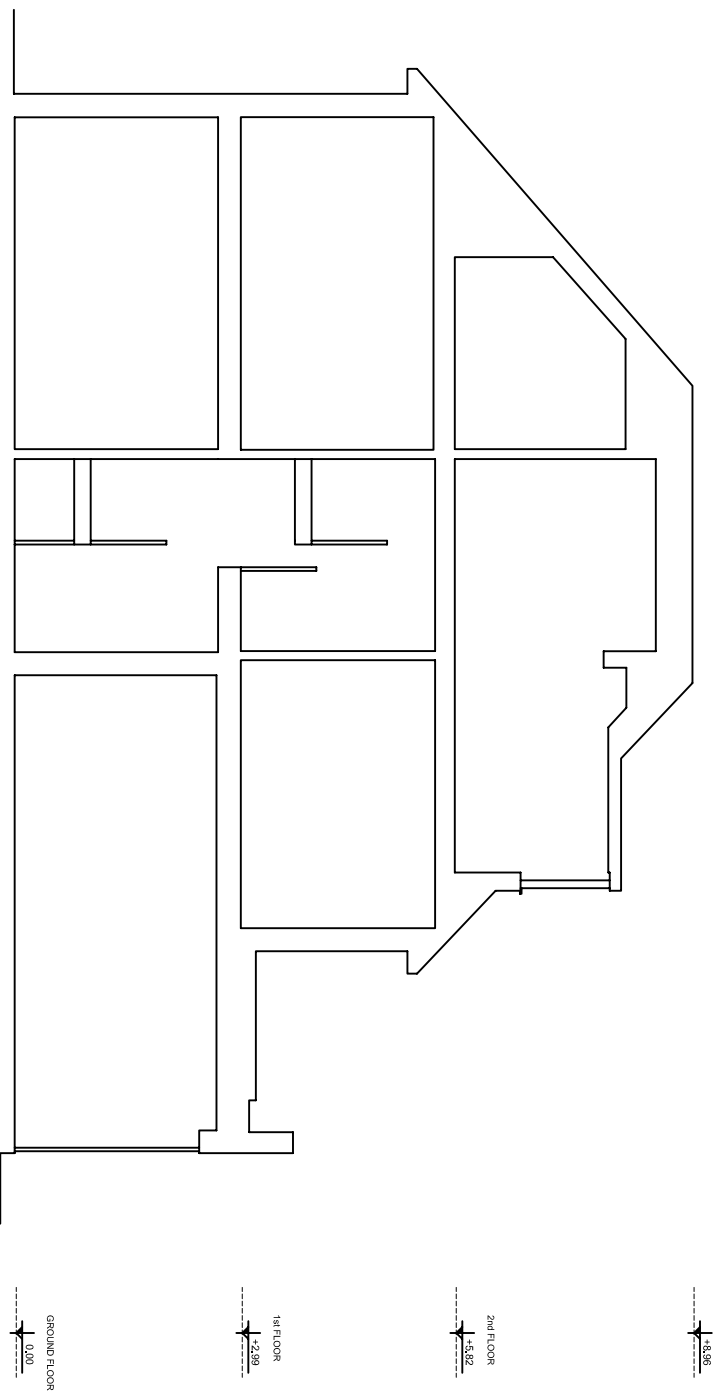

SECTION B-B

DATUM 47.00m

204
EXI

Existing Section B-B


Graphic Scale 1:50



2 magdalen mews
back of 164 finchley road
london
NW3 5HB
tel: +44 (0)207 794 1625 fax: +44 (0) 207 794 0296
info@as-studio.co.uk

project address: 94 Christchurch Av
client name: GUY KURLANDSKI

drawing name: SECTION B-B	revision:
drawing no: 1094_205(EXI)	dwg file: 1094 Christchurch Av (100_300).dwg
project stage: PLANNING	drawn:
version:	scale: 1:100 size: A3 date: 03.01.08

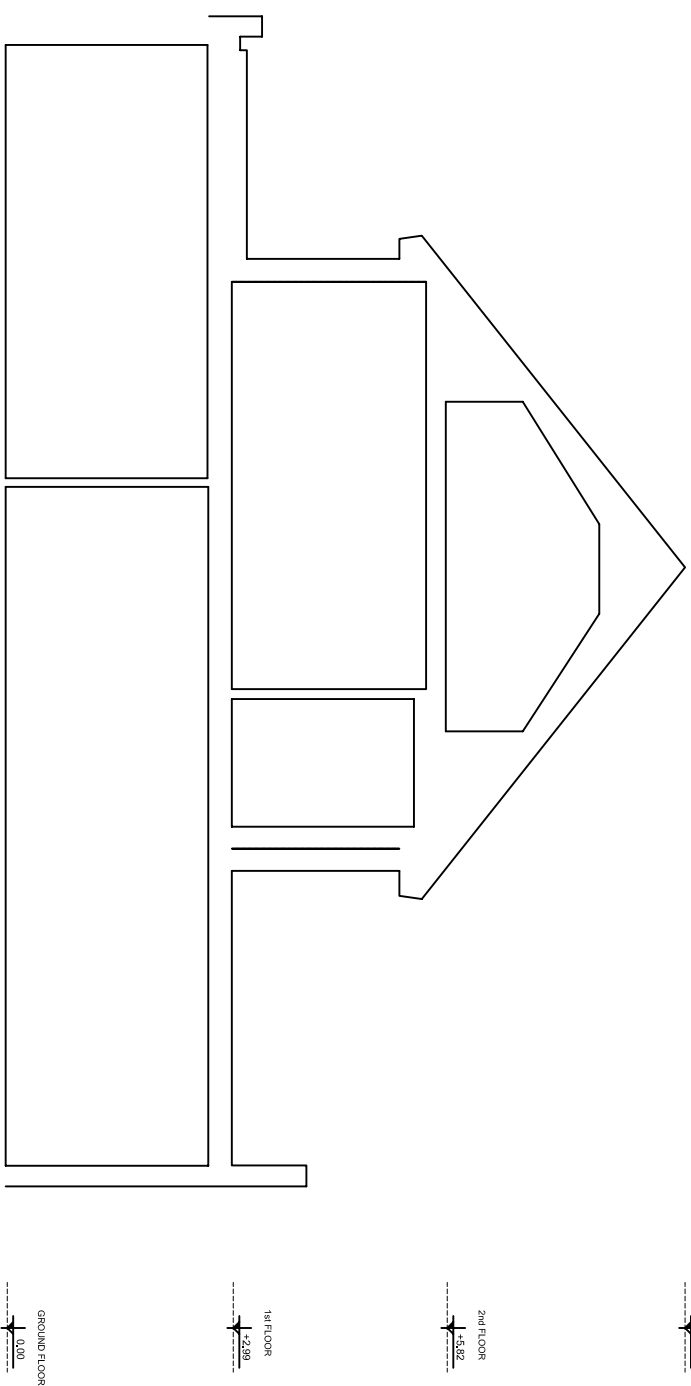


SECTION A-A

DATUM 47.00m

Existing Section A-A



Graphic Scale 1:50

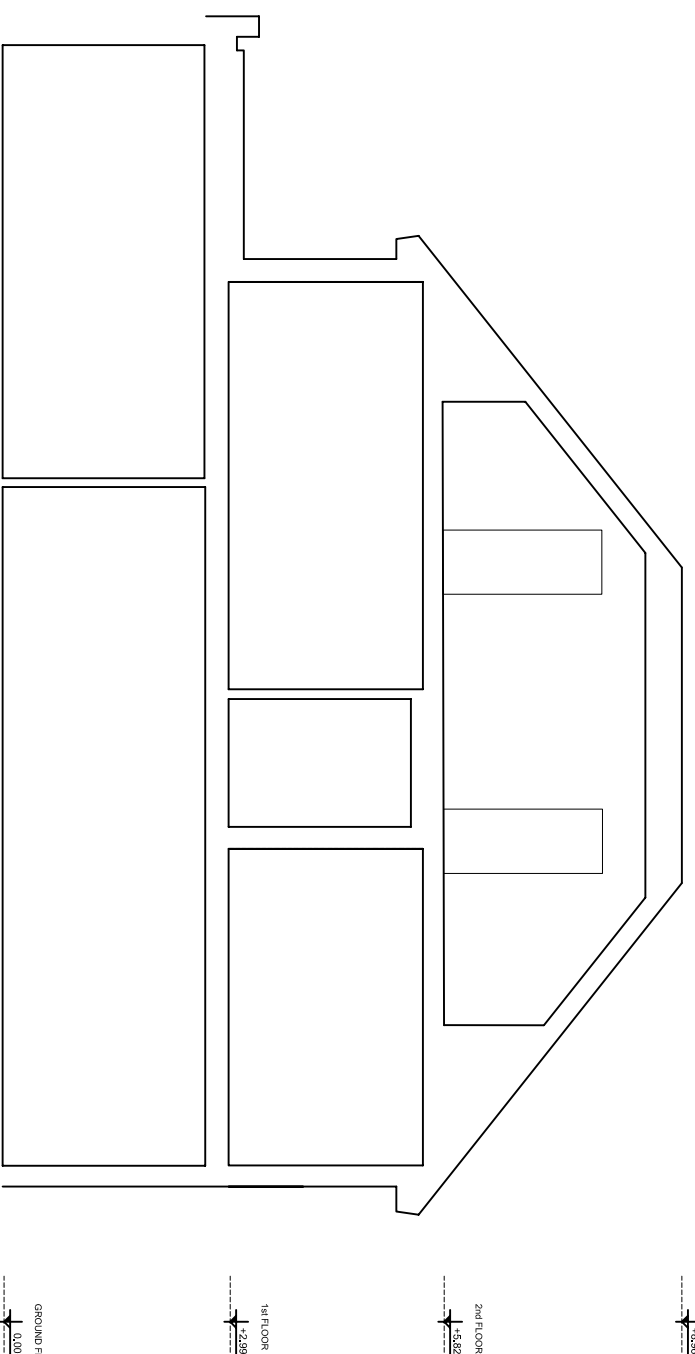


SECTION A-A

Proposed Section A-A

Graphic Scale 1:50

205
PRO

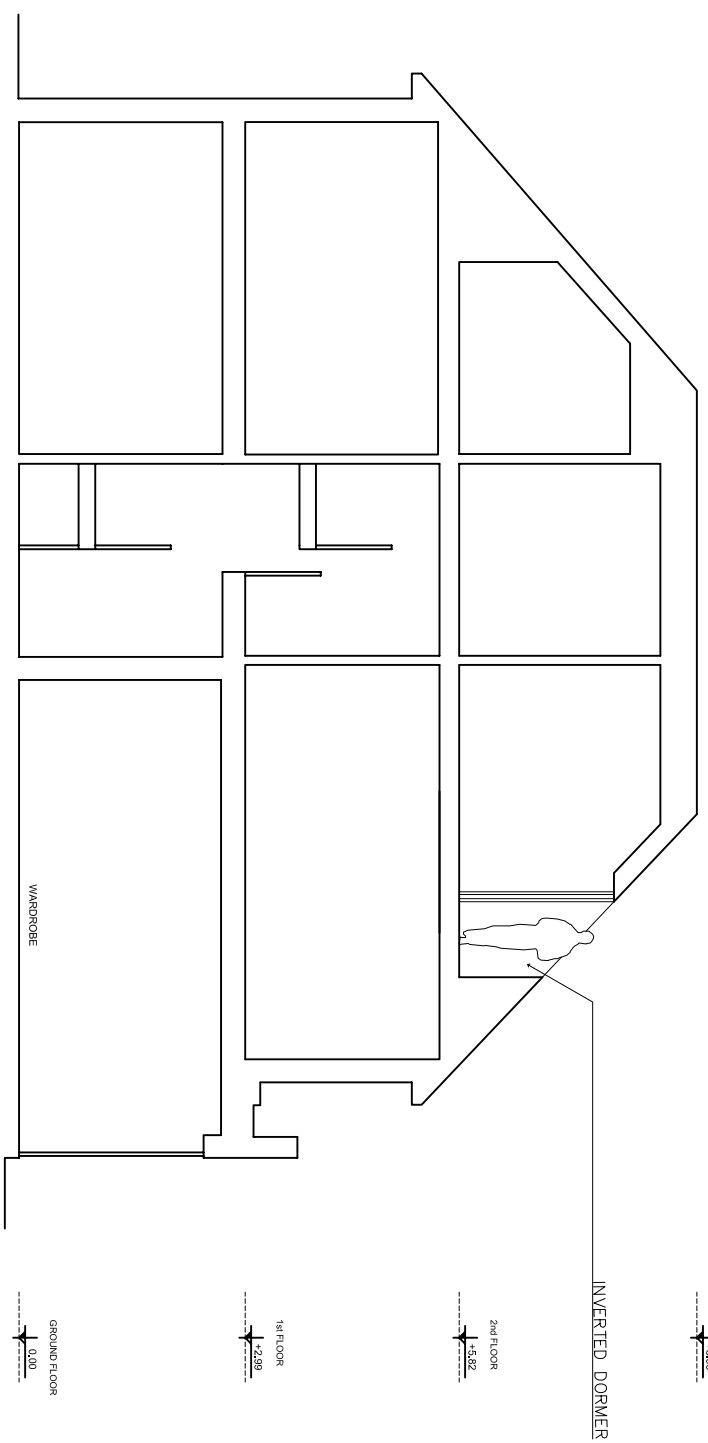


SECTION B-B

DATUM 47.00m

Proposed Section B-B

Graphic Scale 1:150


204
PRO

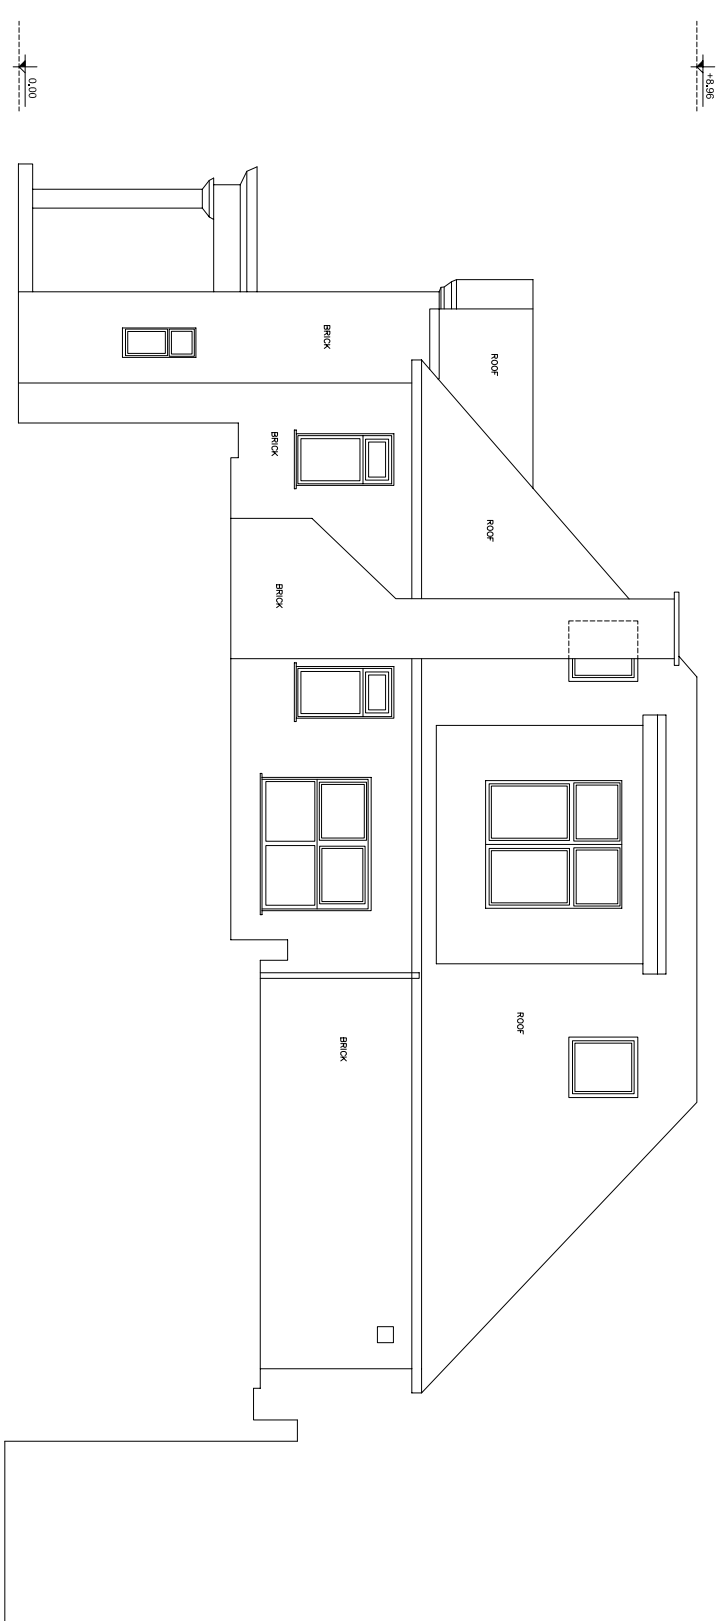

WEST ELEVATION

DATUM 47.00m

Proposed West Elevation

 


202
PRO



2 magdalen mews
back of 164 finchley road
london
NW3 5HB
tel:+44 (0)207 794 1625 fax:+44 (0) 207 794 0296
info@as-studio.co.uk

project address: 94 Christchurch Av
client name: GUY KURLANDSKI

drawing name: PROPOSED WEST ELEVATION	revision:
drawing no: 1094_2021(PRO)	dwg file: 1094 Christchurch Av (100_300).dwg
project stage: PLANNING	drawn:
version:	scale: 1:100 size: A3 date: 03.01.08

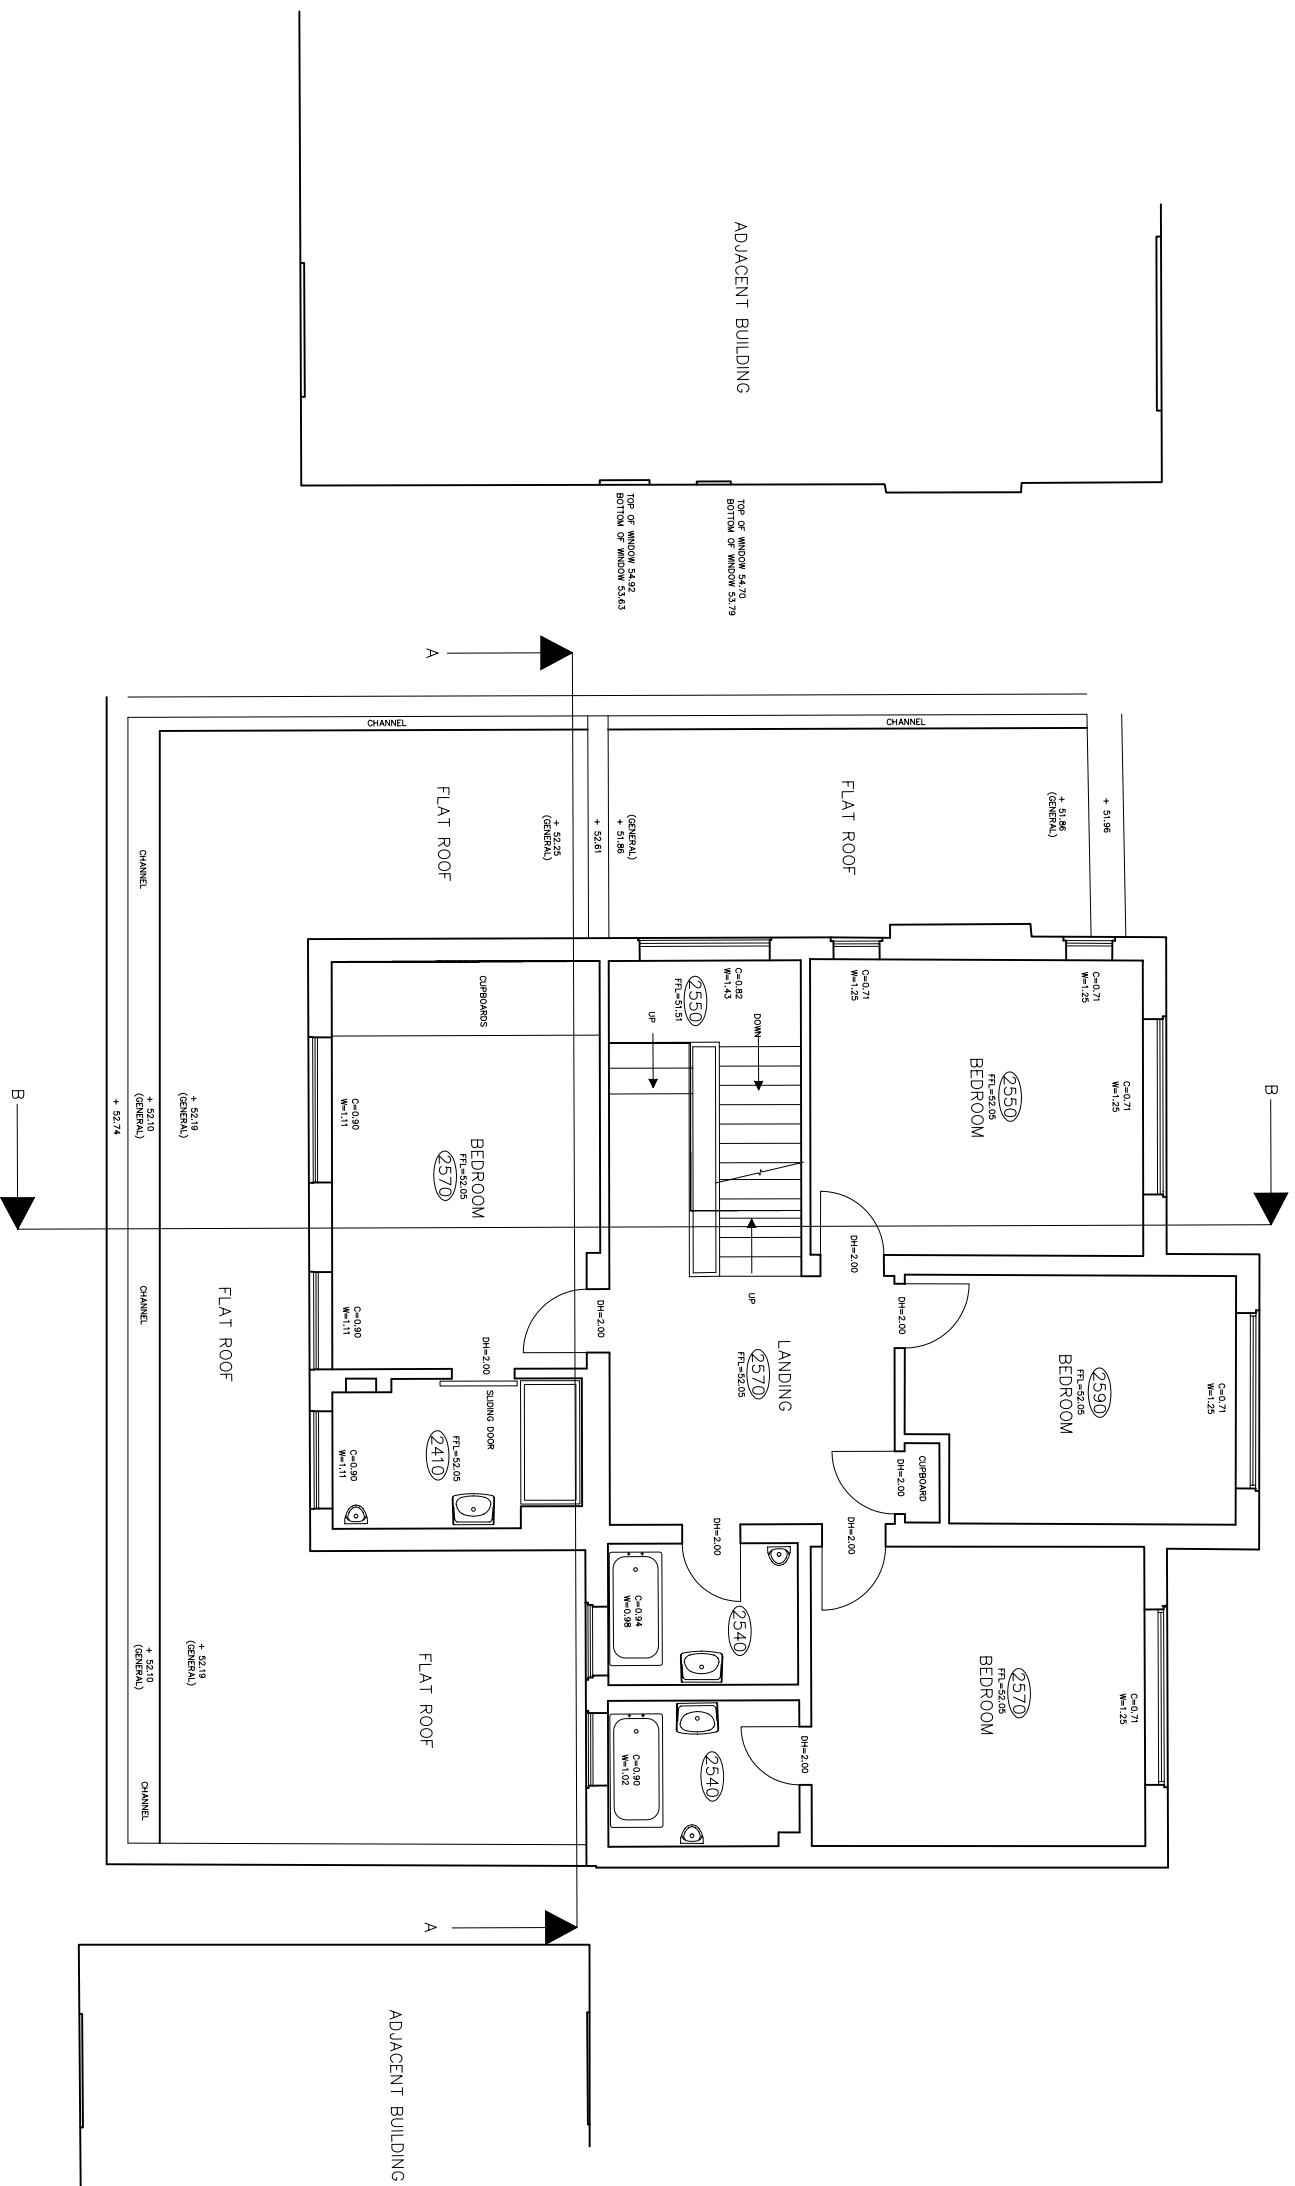


Existing First Floor Plan

Graphic Scale 1:50

101
EXI

project address: 94 Christchurch Av	drawing name: FIRST FLOOR PLAN	revision:
client name: GUY KURLANDSKI	drawing no: 1094_101(EXI)	dwg file: 1094 Christchurch Av (100_300).dwg
	project stage: PLANNING	drawn:
	version:	scale: 1:100 size: A3 date: 03.01.08

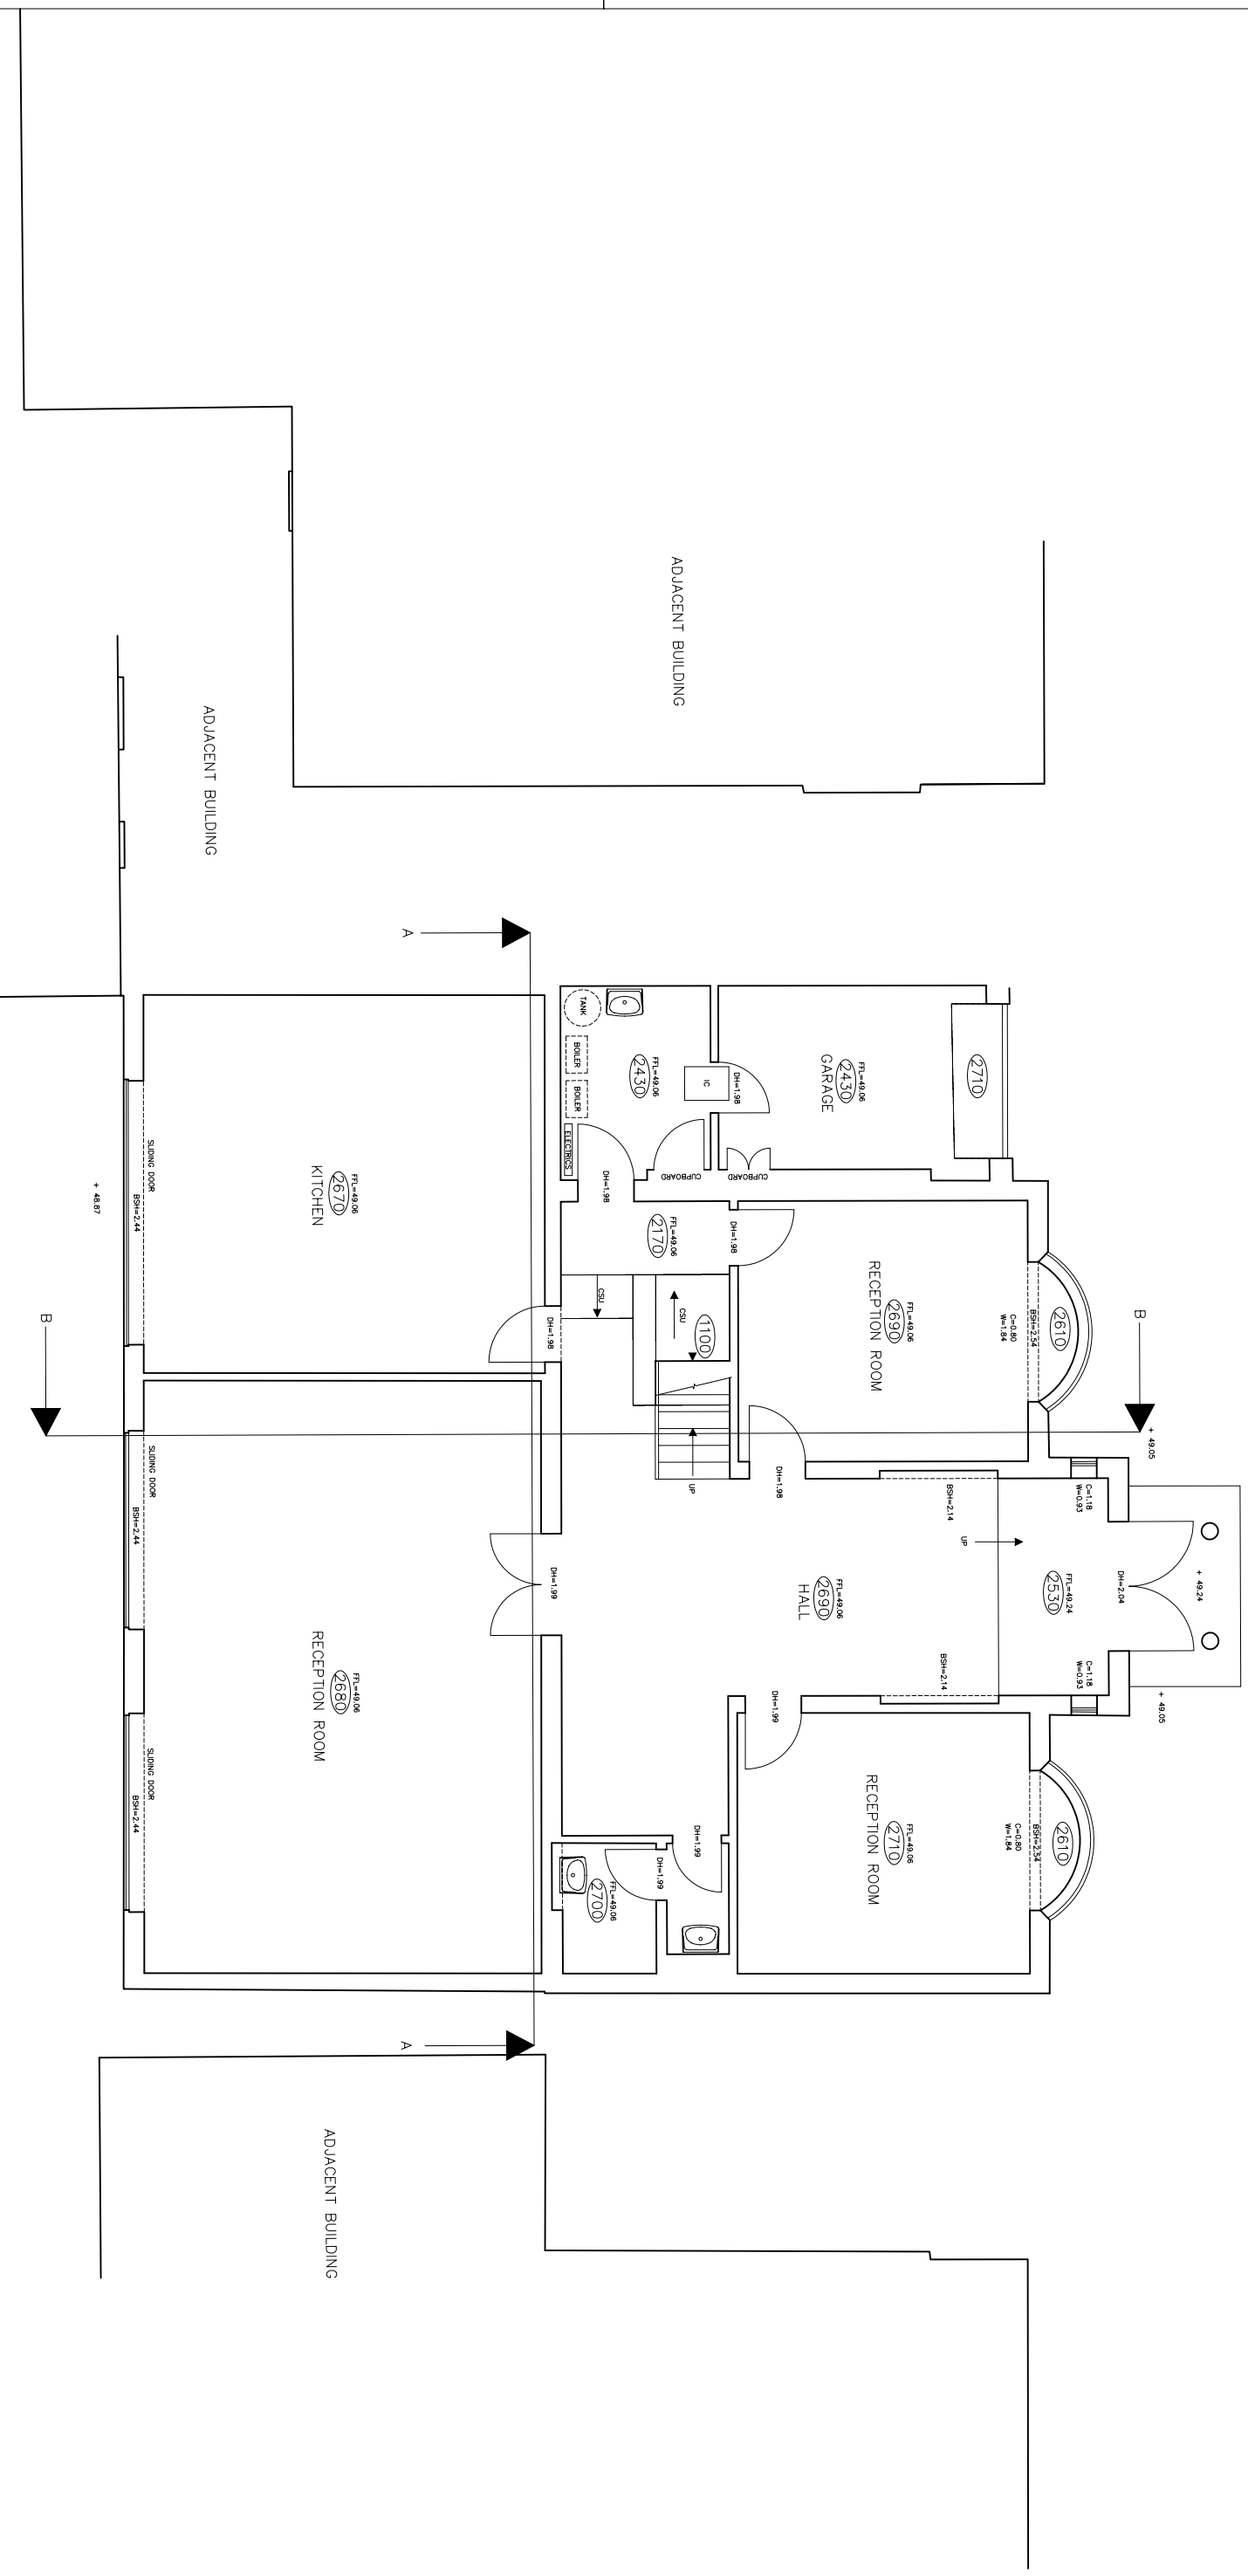

Proposed Ground Floor Plan

Graphic Scale 1:50 — 100 PRC — 1000 2000



2 magdalen mews
back of 164 finchley road
London NW3 5HB
tel:+44 (0)207 794 1625 fax:+44 (0) 207 794 0296
info@as-studio.co.uk

project address: 94 Christchurch Av
client name: GUY KURLANDSKI

drawing name: GROUND FLOOR PLAN	revision:
drawing no: 1094_100(PRO)	dwg file: 1094 Christchurch Av (100_300).dwg
project stage: PLANNING	drawn:
version:	scale: 1:100 size: A3 date: 03.01.08